


Preliminary Soil Evaluation Map

Orange County

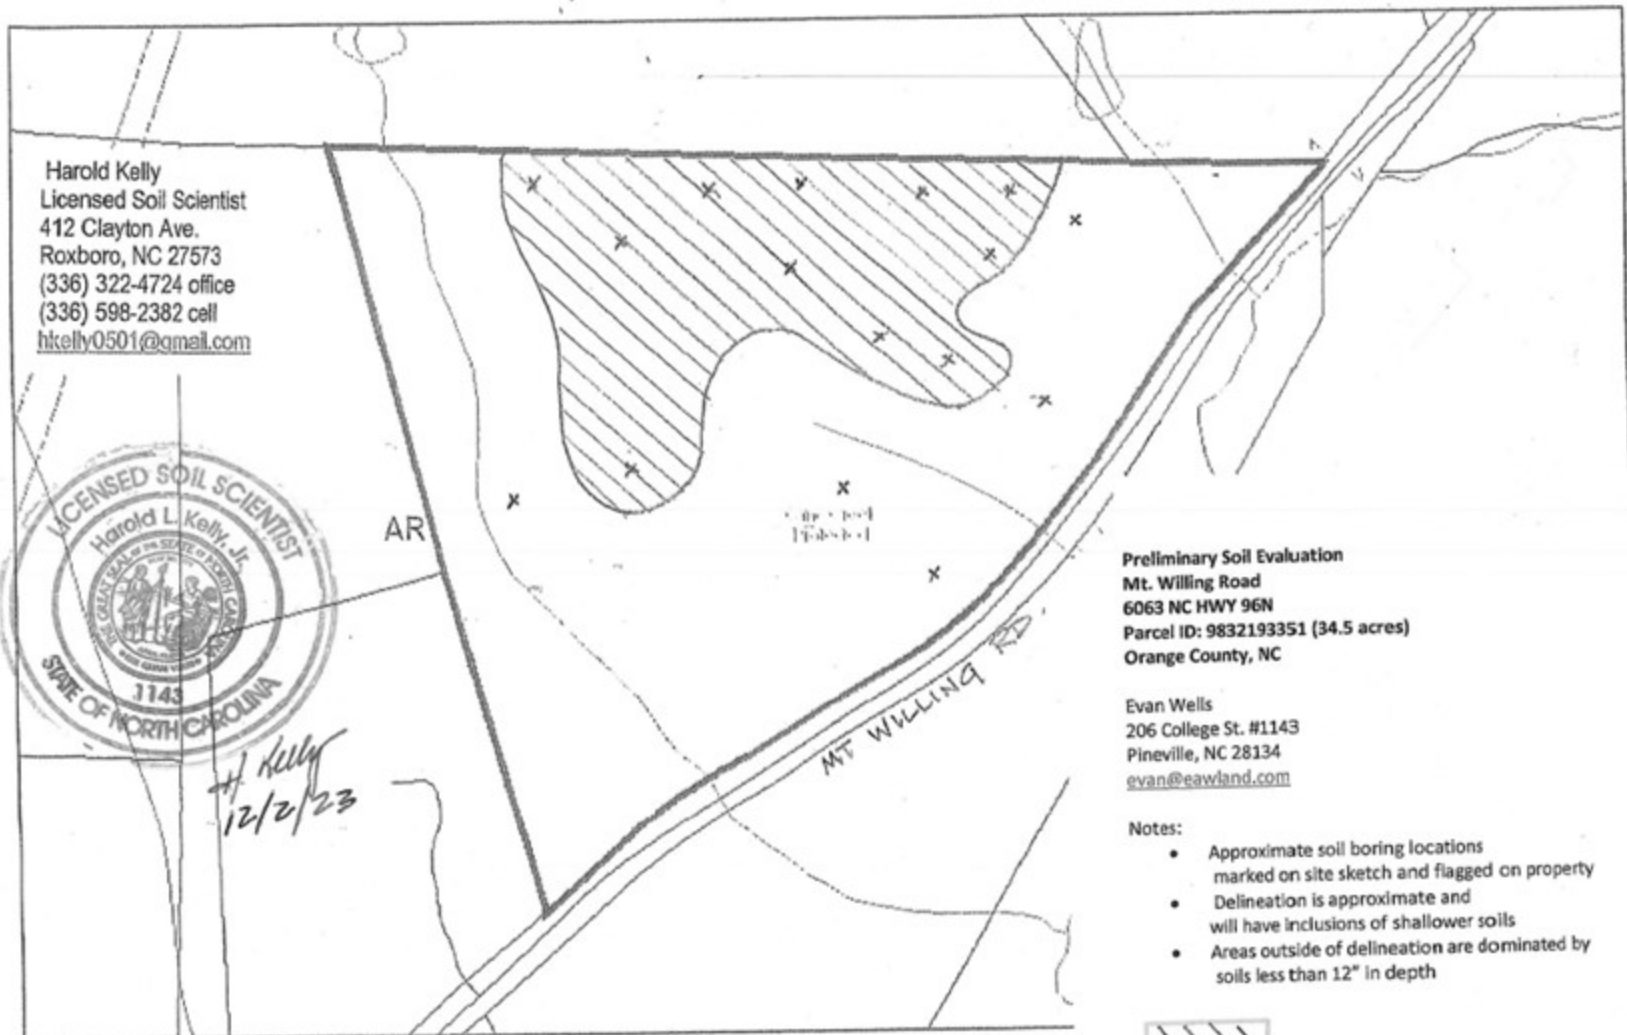

Preliminary Soil Evaluation
Mt. Willing Road
6063 NC HWY 96N
Parcel ID: 9832193351 (34.5 acres)
Orange County, NC

Evan Wells
206 College St. #1143
Pineville, NC 28134
evan@eawland.com

Notes:

- Approximate soil boring locations marked on site sketch and flagged on property
- Delineation is approximate and will have inclusions of shallower soils
- Areas outside of delineation are dominated by soils less than 12" in depth



Soils 14" to 20" in depth
System type: Subsurface aerobic drip (Type Ve)

X = Soil boring locations

Site plan scale: 1" = 300'

PIN: 9832193351

Owner 1: TRUSTED TRACTS LLC
Owner 2:
Size: 34.55 A
Legal Desc: 2 ALEXANDER DAWSON P116/19

Zoning: AR
ECOD: NO
MTCZ: NO
SCOD: NO
EIO: NO
EVO: NO