

**CASWELL COUNTY ENVIRONMENTAL HEALTH**  
**144 MAIN STREET, P.O. BOX 1406, YANCEYVILLE, NC 27379/ (336) 694-9731, FAX (336) 694-5547**  
**IMPROVEMENT PERMIT**

<b>ISSUED TO:</b>	TOMMY DIXON	<b>PIN</b>	0090 173	<b>PERMIT NUMBER:</b>	2466
-------------------	-------------	------------	----------	-----------------------	------

**Section I: Improvement Permit (A Building Permit Cannot Be Issued With Only An Improvement Permit)**

IP	Property Location:		UPLANDS NE LOT 3. HWY 62, BURLINGTON, NC
Type of Structure: SFD 3BR			
Number of Bedrooms:	03	Basement:	Pump Required: NO
Number of Occupants:	6	Pump May Be Required Based Upon Final Location and Elevations of Facilities.	
Type of Water Supply:	Private well	Water Shed:	
Projected Daily Flow (GPD):	360gpd	<i>Permit Valid For: Five Years</i>	
Type of Wastewater System:	IIIG		
Site Improvements Required Prior To Construction Authorization Issuance:			
Permit Conditions:	480' OF 8" CHAMBERS INSTALLED AT 14" TRENCH DEPTH		

Authorized State Agent:




Date: 11/17/2022

**SEE ATTACHED SITE SKETCH**


**The issuance of this permit by the Health Department in no way guarantees the issuance of other permits. The permit holder is responsible for checking with appropriate governing bodies in meeting their requirements.** This permit is subject to revocation if the site plan, plat, or the intended use changes. The Improvement Permit shall not be affected by a change in ownership of the site. This permit is subject to compliance with the provisions of the Laws and Rules for Sewage Treatment and Disposal and to conditions of this permit.

<b>ISSUED TO:</b> TOMMY DIXON	<b>PIN</b> 0090 173	<b>PERMIT NUMBER:</b> 2466
-------------------------------	---------------------	----------------------------

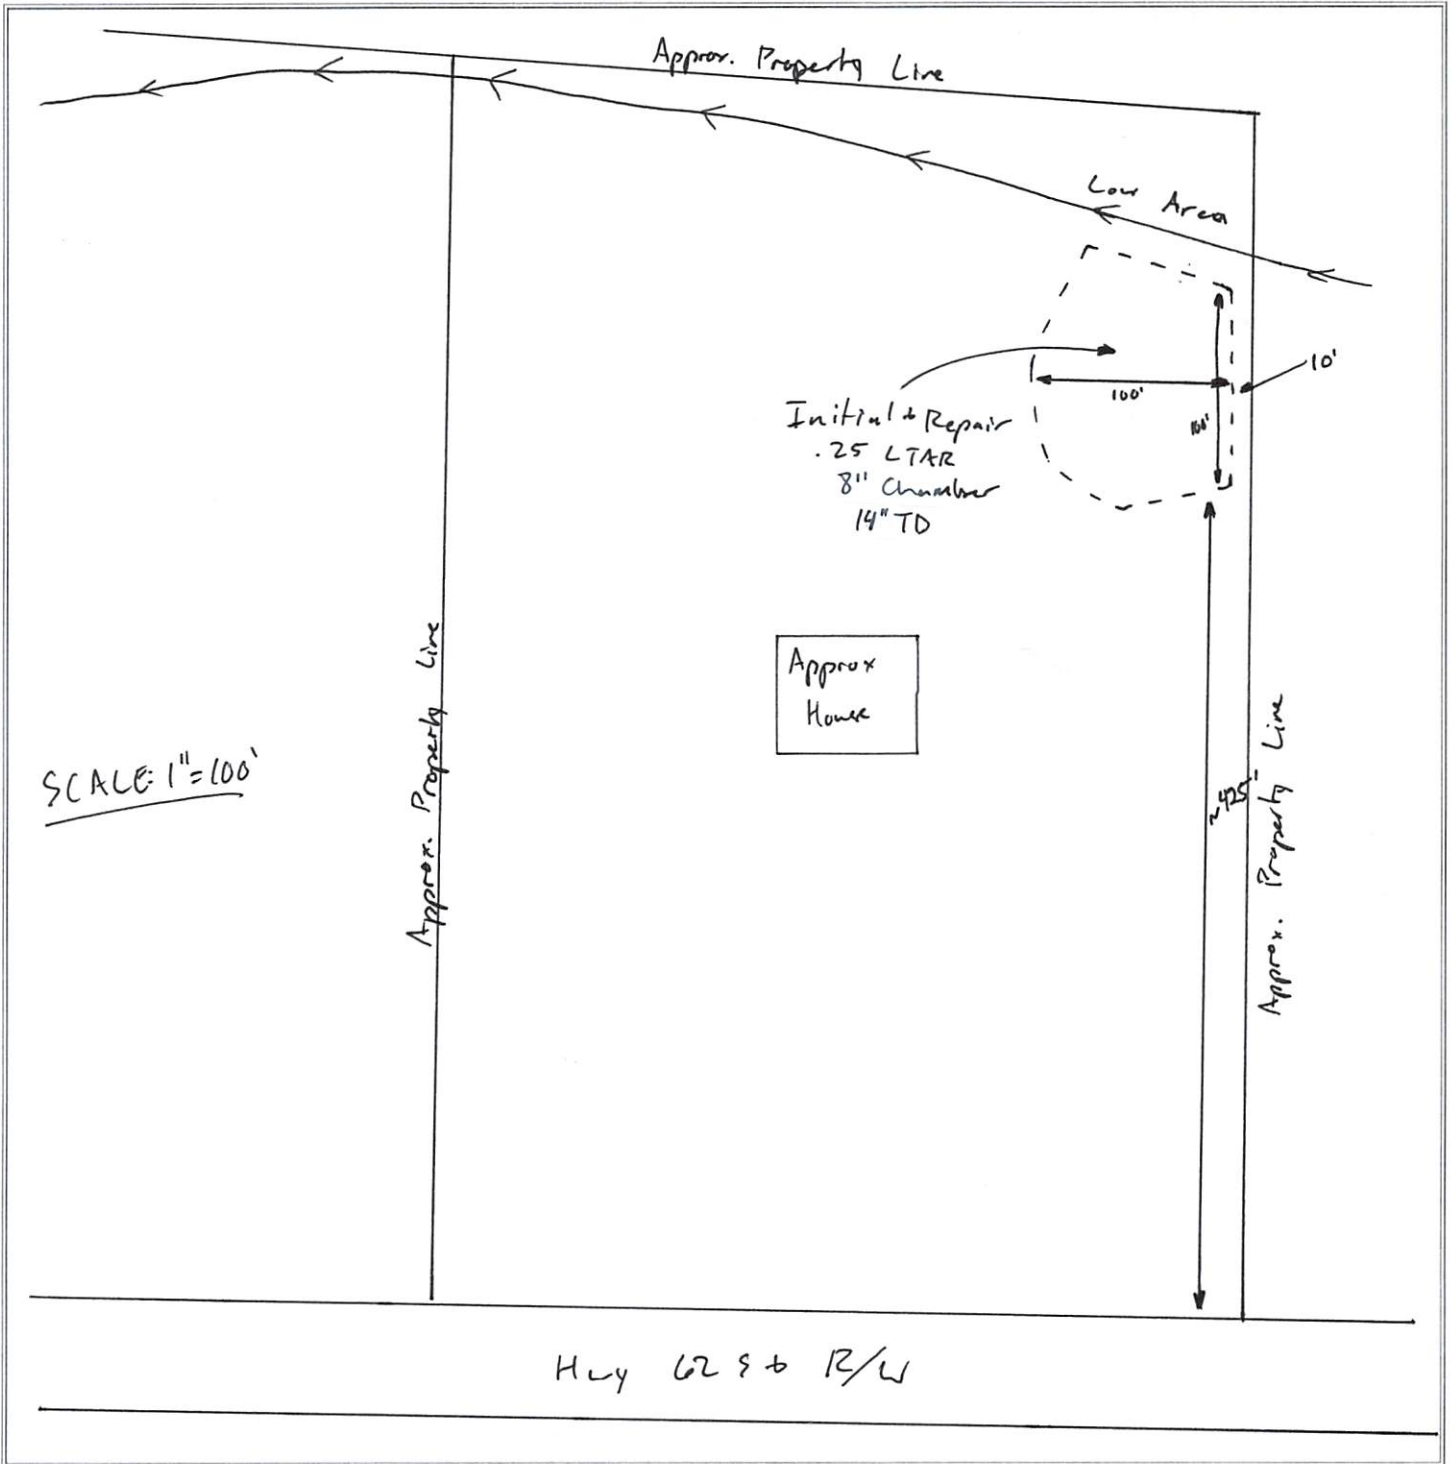



SCALE 1" = 100'

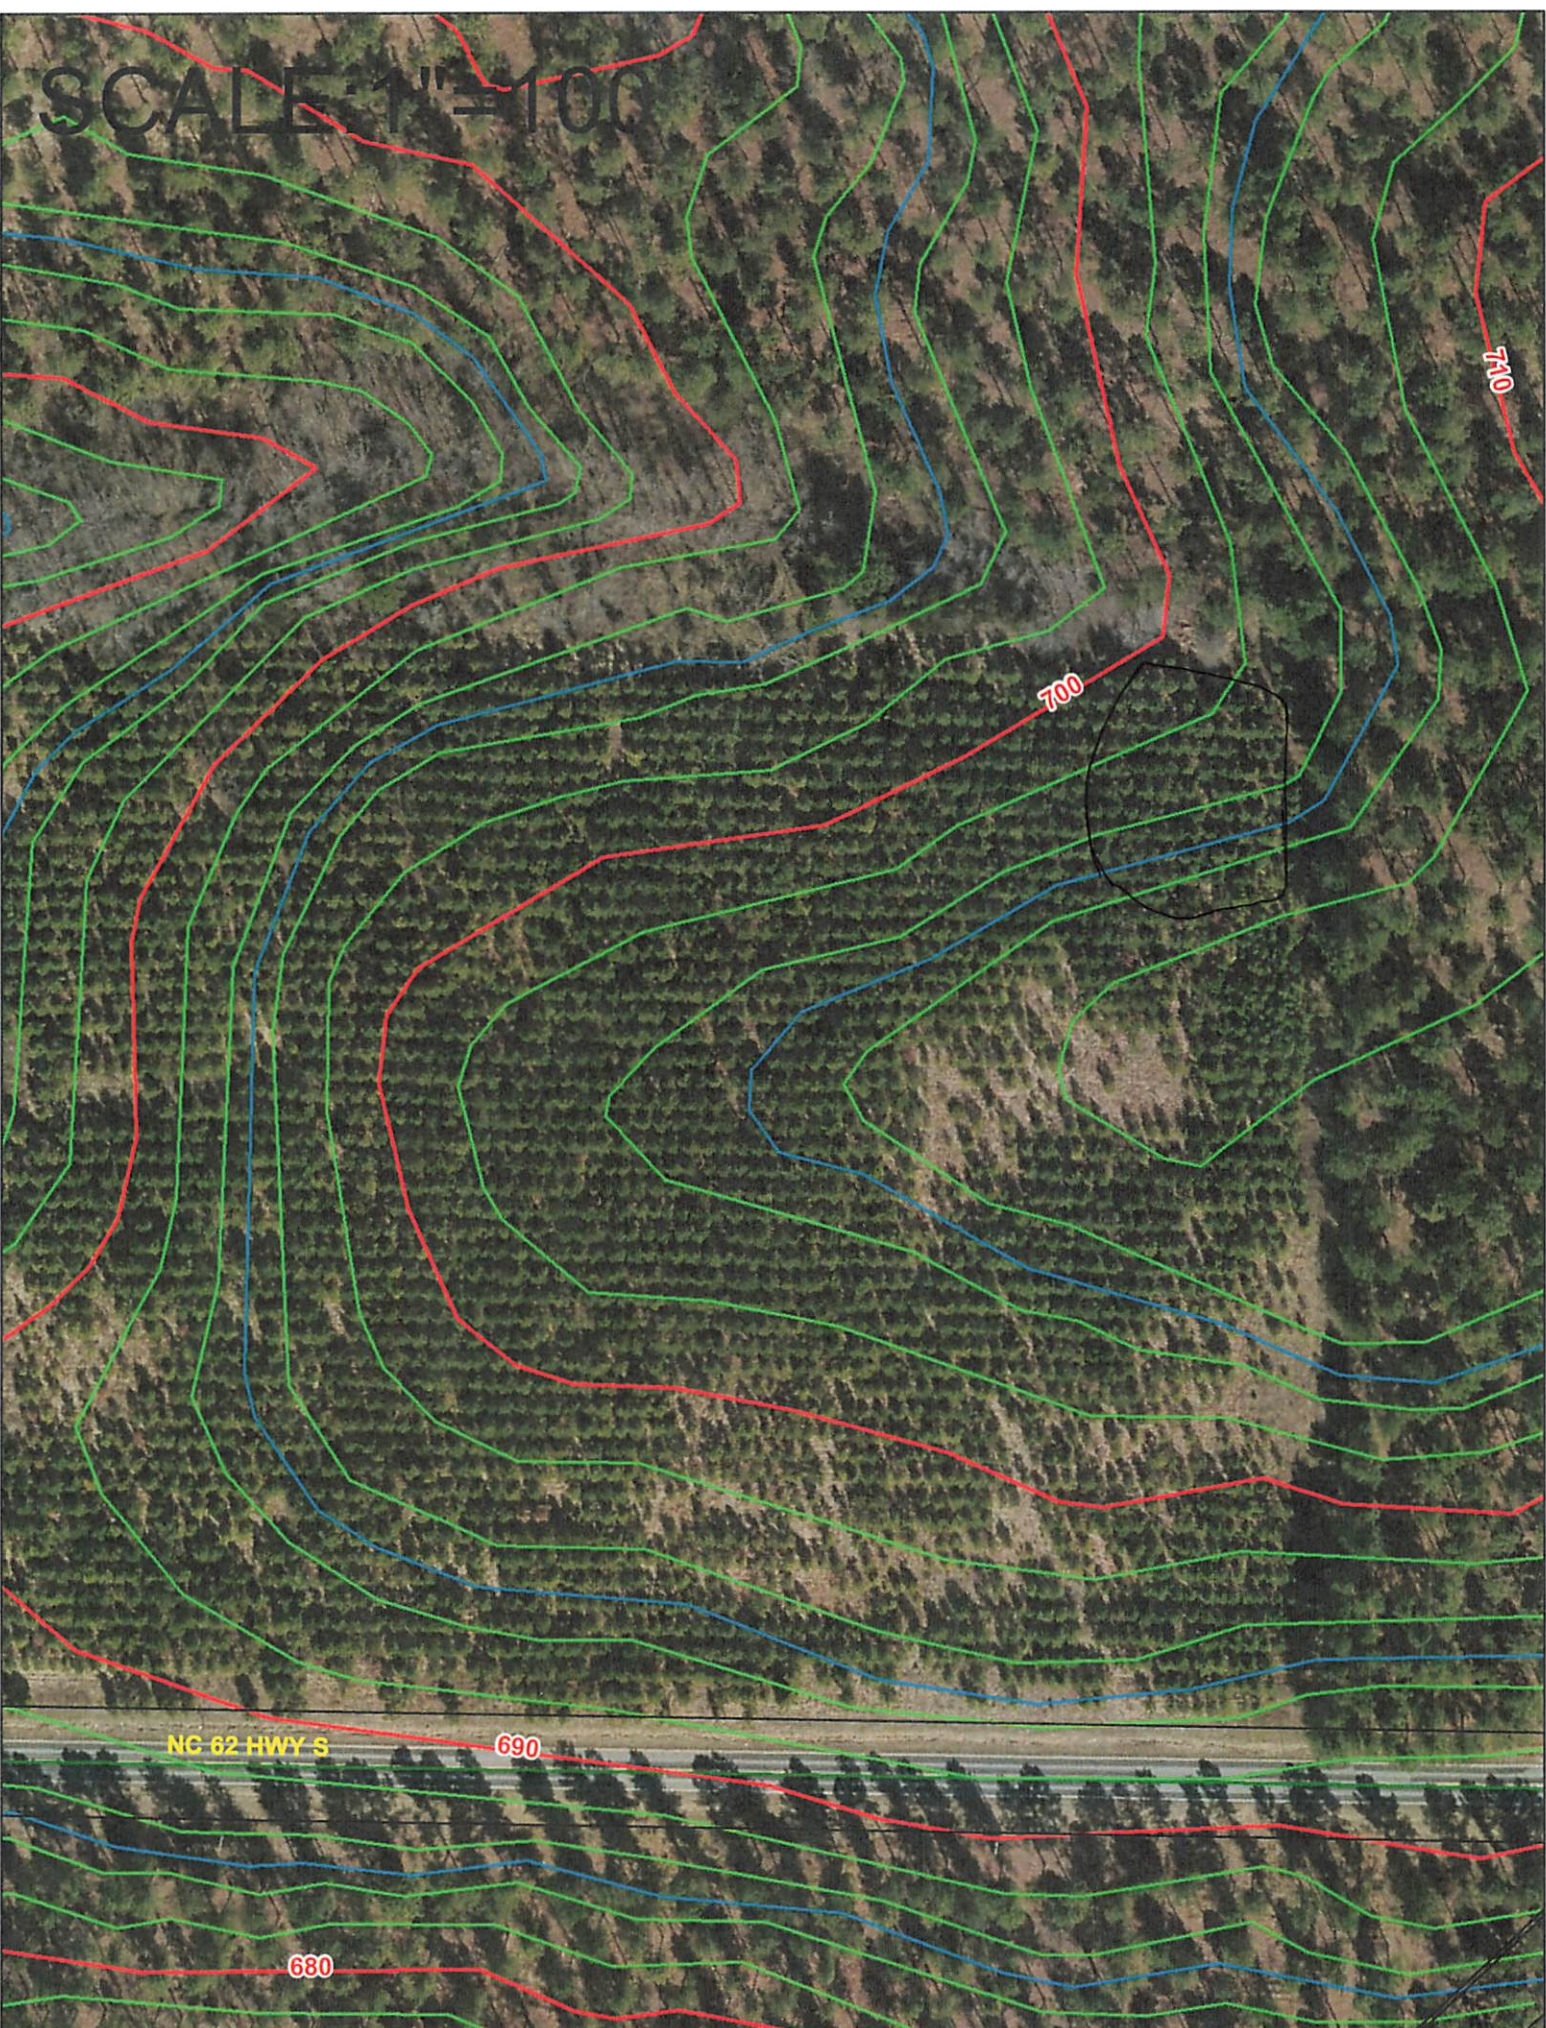

710

700

NC 62 HWY S

690

680