


REFERENCE:
 1. DEED BOOK 757, PAGE 717
 2. PB. 1, PG. 101 a.k.a BM 1912, PG. 101
 3. PB 1, PG. 53 a.k.a BM 1912, PB. 53
 4. PB 1, PG. 42

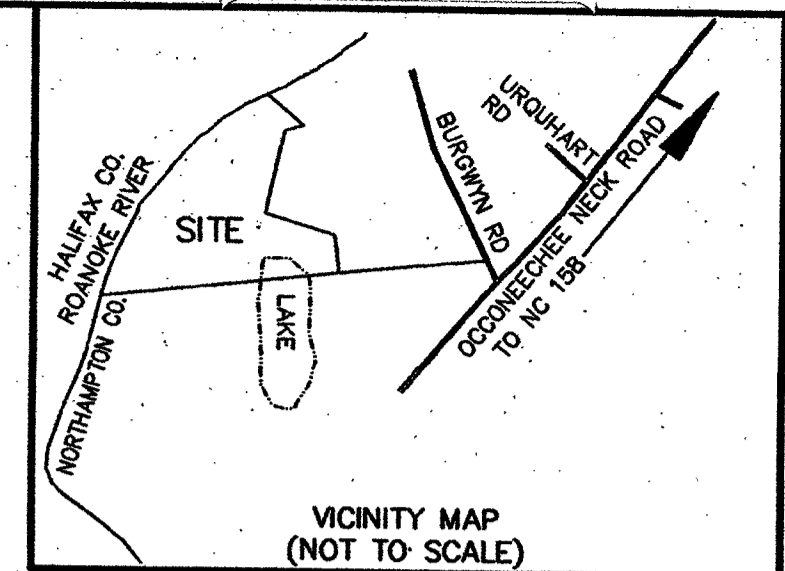

NGS MON.
 NOR 25
 NC GRID(83/07)
 N 948385.66'
 E 2426841.07'

CONTROL PT. #1
 NC GRID(NAD 83/07)
 N 948064.49'
 E 2421358.88'

CONTROL PT. #2
 NC GRID(NAD 83/07)
 N 946504.76'
 E 2421343.02'

N/F
 STEPHEN W. BURGWYN, JR.
 DB 739, PG. 660
 (TRACT # 1)
 MB 25, PG. 114
 NC PIN # 4924-47-2803

N/F
 STEPHEN W. BURGWYN, JR.
 DB 739, PG. 660
 (TRACT # 2)
 MB 25, PG. 114
 NC PIN # 4924-27-8592

N/F
 W & M ASSOCIATES, LLC
 DB 908, PG. 765
 MB 40, PG. 93
 MB 38, PG. 178
 NC PIN # 4924-05-6812

N/F
 W & M ASSOCIATES, LLC
 DB 908, PG. 765
 MB 40, PG. 93
 MB 38, PG. 178
 NC PIN # 4924-05-6812

N/F
 W & M ASSOCIATES, LLC
 DB 908, PG. 765
 MB 40, PG. 93
 MB 38, PG. 178
 NC PIN # 4924-05-6812

N/F
 W & M ASSOCIATES, LLC
 DB 908, PG. 765
 MB 40, PG. 93
 MB 38, PG. 178
 NC PIN # 4924-05-6812

NCS MON.
 NOR 26 (CAP IS MISSING)
 (LOCALIZE COORDINATES AROUND POINT #1)
 N 943353.88'
 E 2422076.79'

Exemption Certificate
 I hereby certify that this plat is exempt from the Subdivision Ordinance of Northampton County, and may be recorded with the Northampton Co. Register of Deeds, providing all other conditions for review and recording are met.
William E. Thoms
 Land Use Administrator 11-4-10
 Date

N.C. GRID (NAD 83)
 (NSRS 2007)

CURVE TABLE						
CURVE	RADIUS	ARC LENGTH	TANGENT	CHORD	LENGTH	DELTA
C1	367.55	167.47	85.22	N12°31'36"W	166.03	26°06'23"
C2	550.00	76.18	38.15	N03°26'29"W	76.12	7°56'09"
C3	1440.87	394.64	198.56	N15°15'20"W	393.41	15°41'33"
C4	1594.00	503.27	253.75	N14°03'25"W	501.18	18°05'24"
C5	316.00	140.18	71.26	N61°34'20"W	139.03	25°24'58"
C6	880.20	404.32	205.79	N62°01'25"W	400.77	26°19'07"
C7	200.00	55.51	27.93	N67°13'55"W	55.33	15°54'07"

LINE TABLE		
LINE	BEARING	LENGTH
L1	S55°44'08"W	92.11
L2	N42°50'19"W	137.87
L3	N09°50'35"W	88.08
L4	N08°42'25"E	27.75
L5	N74°16'49"W	177.31
L6	N59°16'51"W	247.55
L7	N66°11'11"W	101.72
L8	N53°19'38"W	148.37
L9	S12°29'59"W	65.99
L10	S68°36'15"W	82.98
L11	S70°36'59"W	183.03
L12	S21°34'51"W	153.98


- LEGEND**
- IPF IRON PIPE FOUND
 - IRS IRON ROD SET (# 5 REBAR)
 - PKF P. K. NAIL FOUND
 - + COMPUTED POINT
 - DB DEED BOOK
 - PG PAGE
 - PC PLAT CABINET
 - SL SLIDE
 - PC PLAT BOOK
 - ISF IRON STAKE FOUND
 - CMF CONCRETE MONUMENT FOUND
 - PP POWER POLE
 - R/W RIGHT-OF-WAY
 - OVERHEAD ELECTRIC LINE
 - PROPERTY LINE (NOT SURVEYED)
 - RIGHT-OF-WAY LINE
 - CENTERLINE OF ROAD OR PATH
 - CREEK, BRANCH OR SHORELINE
 - C/L CENTERLINE
 - IRF IRON ROD FOUND
 - FND FOUND

NORTH CAROLINA, Northampton
 COUNTY
 THIS INSTRUMENT IS DULY RECORDED AND VERIFIED
 THIS 23 DAY OF May A.D. 2010, 2011
 AT 11:34 O'CLOCK IN MAP
 BOOK/SLIDE 42 PAGE/SLIDE
53
Pauline E. Deloatch
 REGISTER OF DEEDS
 By: *Velma Long, Deputy*

TOTAL TRACT AREA = 287.47 ACRES
 TOTAL AREA OF WRP EASEMENT = 285.47 ACRES
 20' INGRESS AND EGRESS EASEMENT AREA = 3.57 ACRES
 NOTE:

- ALL DISTANCES SHOWN ARE HORIZONTAL GROUND DISTANCES IN U.S. SURVEY FEET. (UNLESS OTHERWISE STATED)
- NO NC GRID MONUMENT IS WITHIN 2000' OF SURVEYED TRACT.
- ALL BEARINGS ARE BASED ON THE NORTH CAROLINA STATE PLANE COORDINATE SYSTEM (NAD 1983/NSRS 2007).
- THIS SURVEY PERFORMED AND MAP PREPARED WITHOUT THE BENEFIT OF A TITLE REPORT. THIS SURVEY IS SUBJECT TO ANY FACTS AND EASEMENTS WHICH MAY BE DISCLOSED BY A FULL AND ACCURATE TITLE SEARCH.
- THIS PARCEL IS LOCATED IN ZONED X; AREAS DETERMINED TO BE INSIDE THE 0.2% ANNUAL CHANCE FLOODPLAIN ACCORDING TO FIRM INSURANCE RATE MAP # 3720492400K WITH AN EFFECTIVE DATE OF FEBRUARY 4, 2009.
- FIELD WORK WAS PERFORMED FROM 1/11/10 TO 02/11/10.

Review Officer's Certificate
 State of North Carolina
 County of Northampton
 I, *Robin L. Lee*, Review Officer of Northampton County, certify that the map or plat to which this certification is affixed meets all statutory requirements for recording.
Robin L. Lee
 Director 11.5.10
 Date

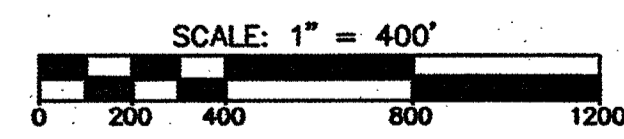

DATE	REVISION	INITIAL
6-1-2010	ADDED OTIS NATHANIEL VAUGHAN REVOCABLE TRUST TO TITLE BLOCK	RL

MCKIM & CREED
 1730 Varsity Drive, Suite 500
 Raleigh, North Carolina 27606
 Phone: (919)233-8091, Fax: (919)233-8031
 C-0342
 Internet Site: <http://www.mckimcreed.com>

NORTH CAROLINA
 PROFESSIONAL SURVEYOR
 SEAL
 L-3759
 ROBIN L. LEE
 DATE: 2-23-2010

WRP CONSERVATION EASEMENT SURVEY PLAT
 ON THE LANDS OF
JUDITH M. VAUGHAN and OTIS N. VAUGHAN,
 as TRUSTEES OF THE JUDITH M. VAUGHAN REVOCABLE TRUST
 and THE OTIS NATHANIEL VAUGHAN REVOCABLE TRUST
 FOR
UNITED STATES DEPARTMENT OF AGRICULTURE
 DATE: FEBRUARY 12, 2010 SCALE: 1" = 400'
 OCCONEECHEE TOWNSHIP NORTHAMPTON COUNTY NORTH CAROLINA

PROJECT # : 1977-0048
 PROJ. SVYR : RLL
 DRAWN BY : RLL
 FIELD BK. : R0695
 COMP. FILE : VE101-19770048
 SHEET # : 2 OF 2
 DWG. # : R.1.3.940