


LENNING LAND SURVEYING
 2126 LEWISTON PLANK RD.
 BURKEVILLE VA. 23922
 434-767-9940

P.F.=ROD FOUND
 R.F.=ROD FOUND
 R.S.=ROD SET

JN. D-1918C



PBJ GRAT-98 FORESTS LLC
 T.M. 69--(2)--C
 P.B. 5, PG. 193
 P.B. 2, PG. 18--LOT C

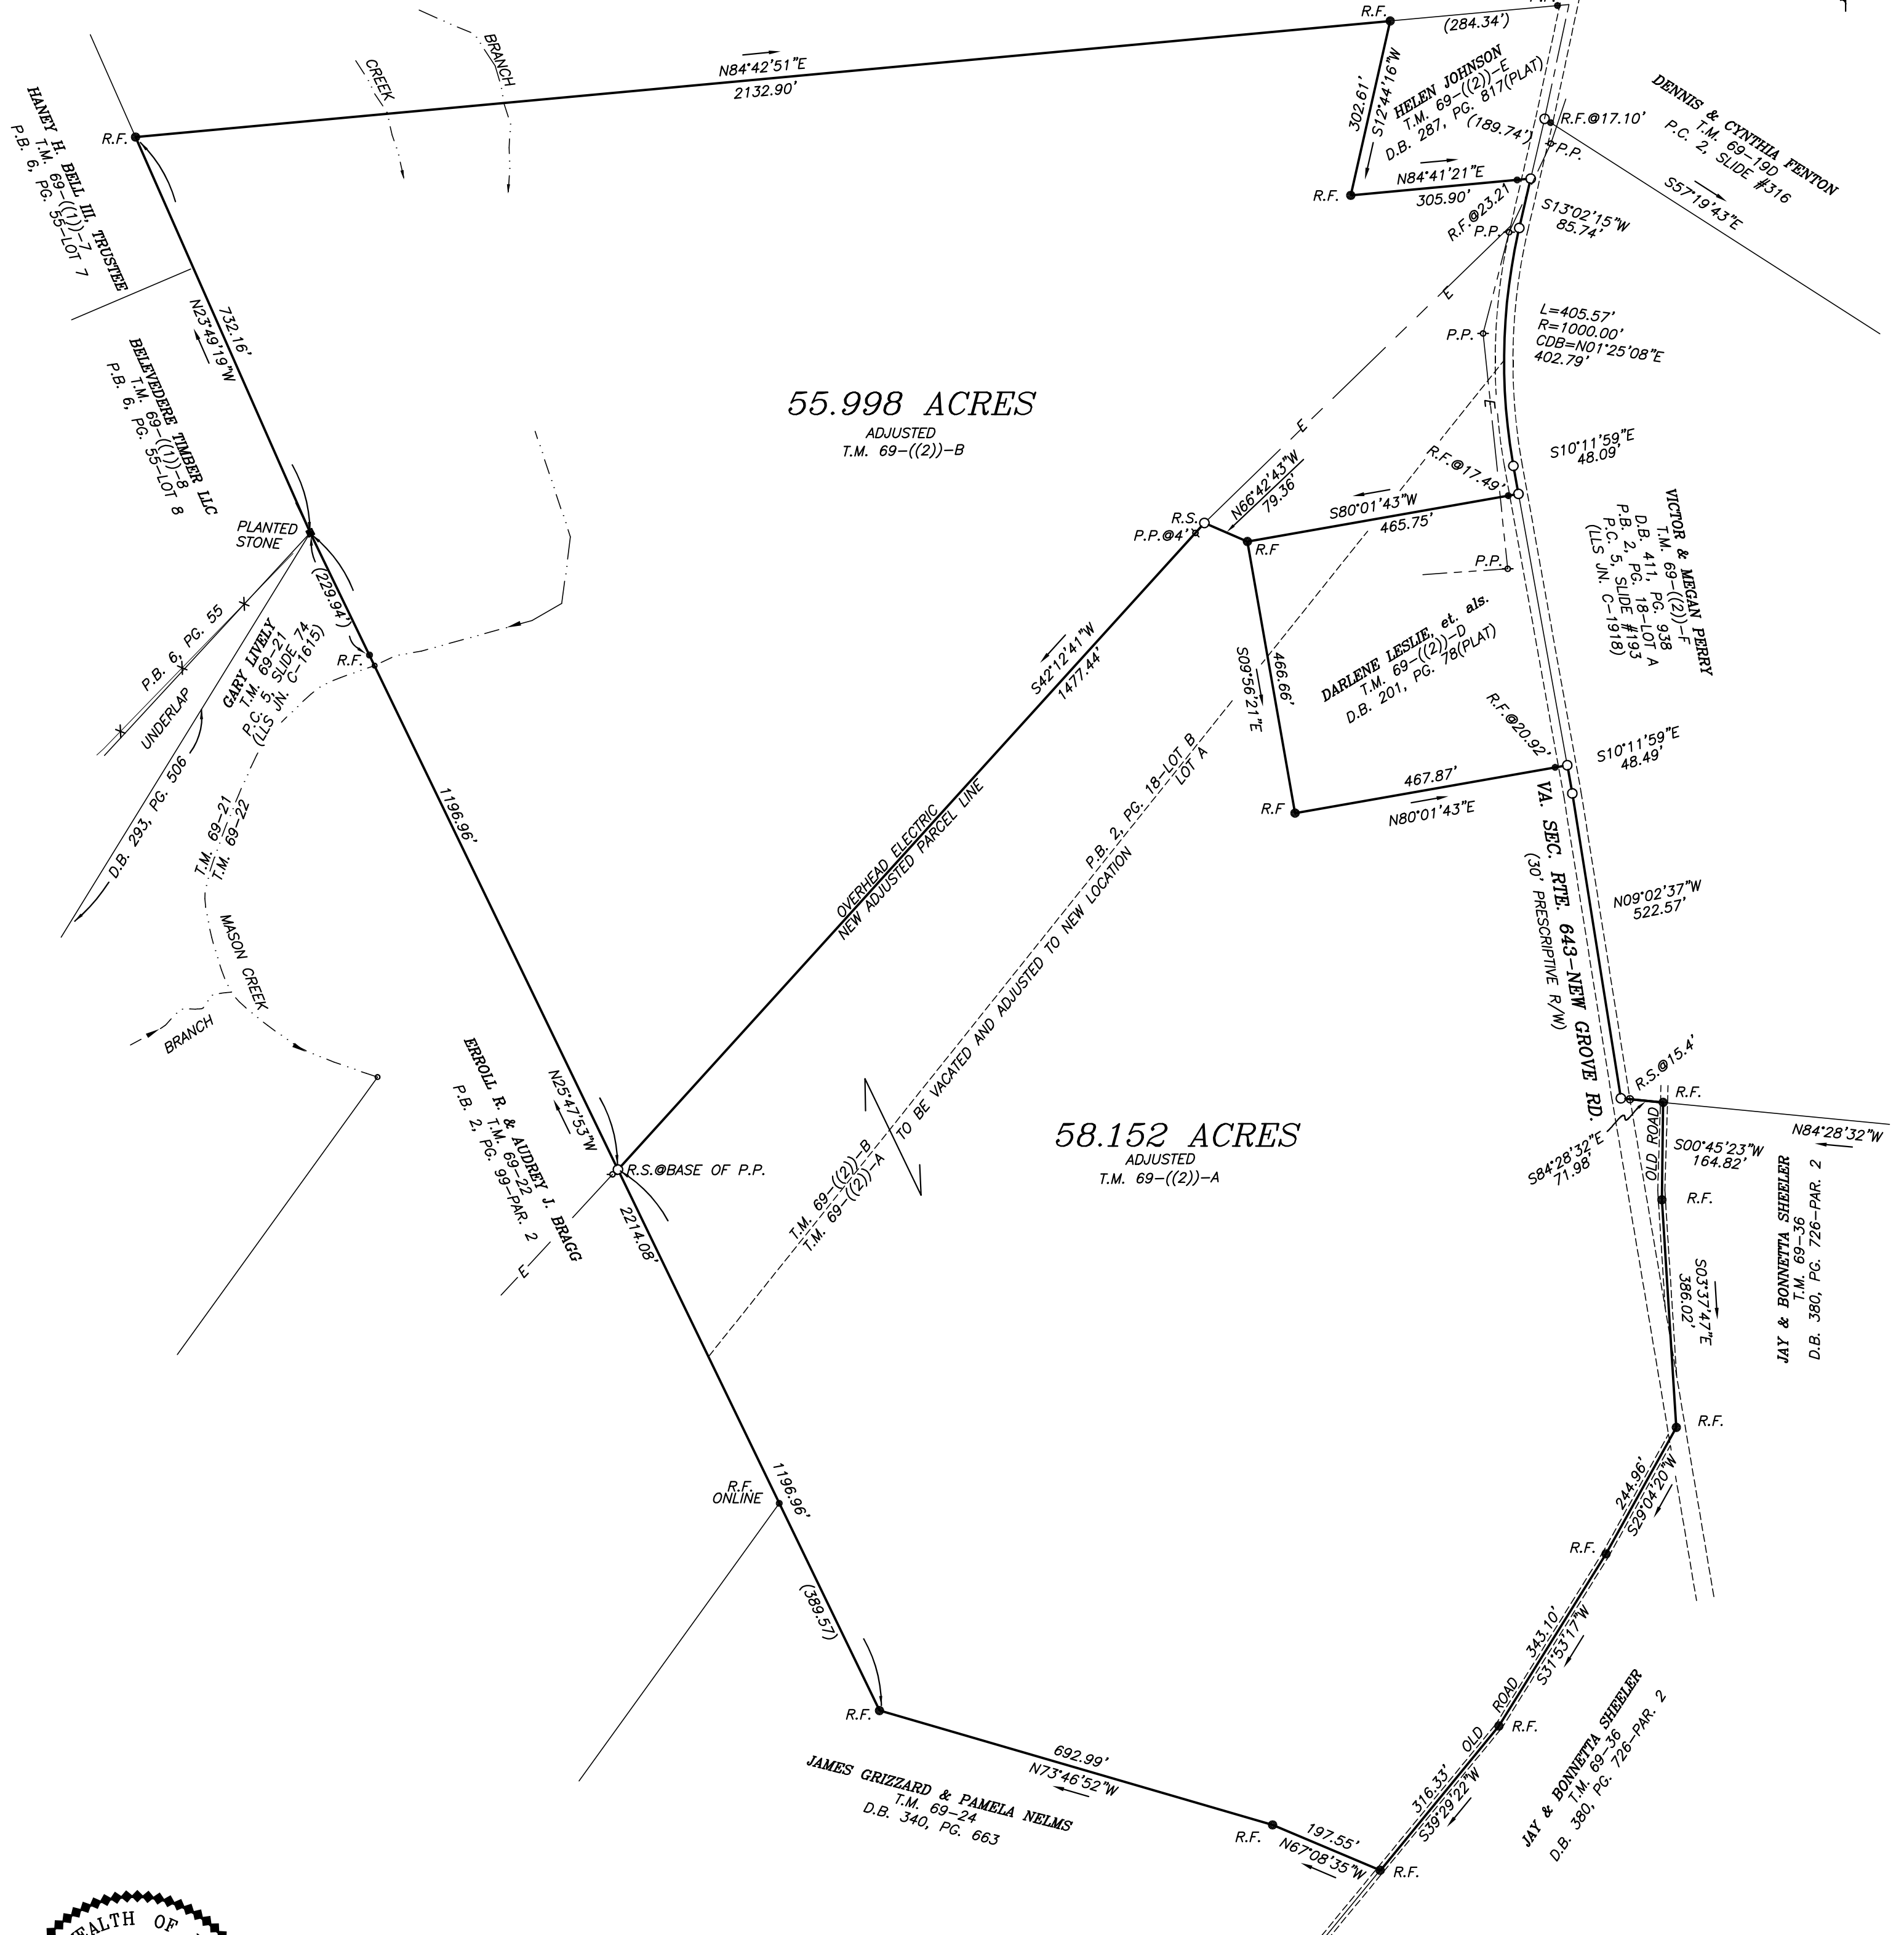

55.998 ACRES
 ADJUSTED
 T.M. 69--(2)--B

58.152 ACRES
 ADJUSTED
 T.M. 69--(2)--A



PROPERTY LINE ADJUSTMENT
 ON T.M. 69--(2)--A & B
 BEING A PORTION OF
 PROPERTY CONVEYED TO CHRISTOPHER
 D. WALKER IN D.B. 400, PG. 519--TRACT #1.
 LOCATED IN COLUMBIAN GROVE MAGISTERIAL DIST.
 LUNENBURG CO., VA
 1"=200' FEB. 21, 2020
 REVISED TO SHOW PROPERTY LINE ADJUSTMENT
 ON JUNE 17, 2021

JN. D-1918C