

VICINITY MAP

NORTH CAROLINA

I, Joe M. Parker, certify that this plat was drawn under my supervision from (actual survey made under my supervision) (deed description recorded in book 9 K, page 481, book , page ; that the boundaries not surveyed are shown as broken lines plotted from information found in book , page ; that the ratio of precision as calculated by latitudes and departures is $1/5000 \pm$; that this plat was prepared in accordance with G. S. 47-30 as amended. Witness my original signature, registration number and seal, this 5th day of March, A. D., 1988.

Registration No. L-2868

SURVEYOR

Joe M. Parker


NORTH CAROLINA ROBESON COUNTY

I, a Notary Public of the County and State aforesaid, certify that JOE M. PARKER, a Registered Land Surveyor, personally appeared before me this day and acknowledged the execution of the foregoing instrument. Witness my hand and official stamp or seal, this 5th day of March, 1988.

Notary Public

Symette B. Fields

My commission expires 11-17-91

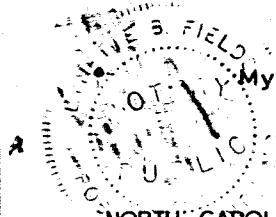

NORTH CAROLINA ROBESON COUNTY


The foregoing certificate of Symette B. Fields, Notary Public, is certified to be correct. This instrument was presented for registration and recorded in Plat Book 30 Page 53. This 20th day of July, 1988 at 11:46 AM.

Register of Deeds

Joe B. Freeman

FILED

Jul 20 10 46 AM 1988
JOE B. FREEMAN
REGISTER OF DEEDS
ROBESON COUNTY

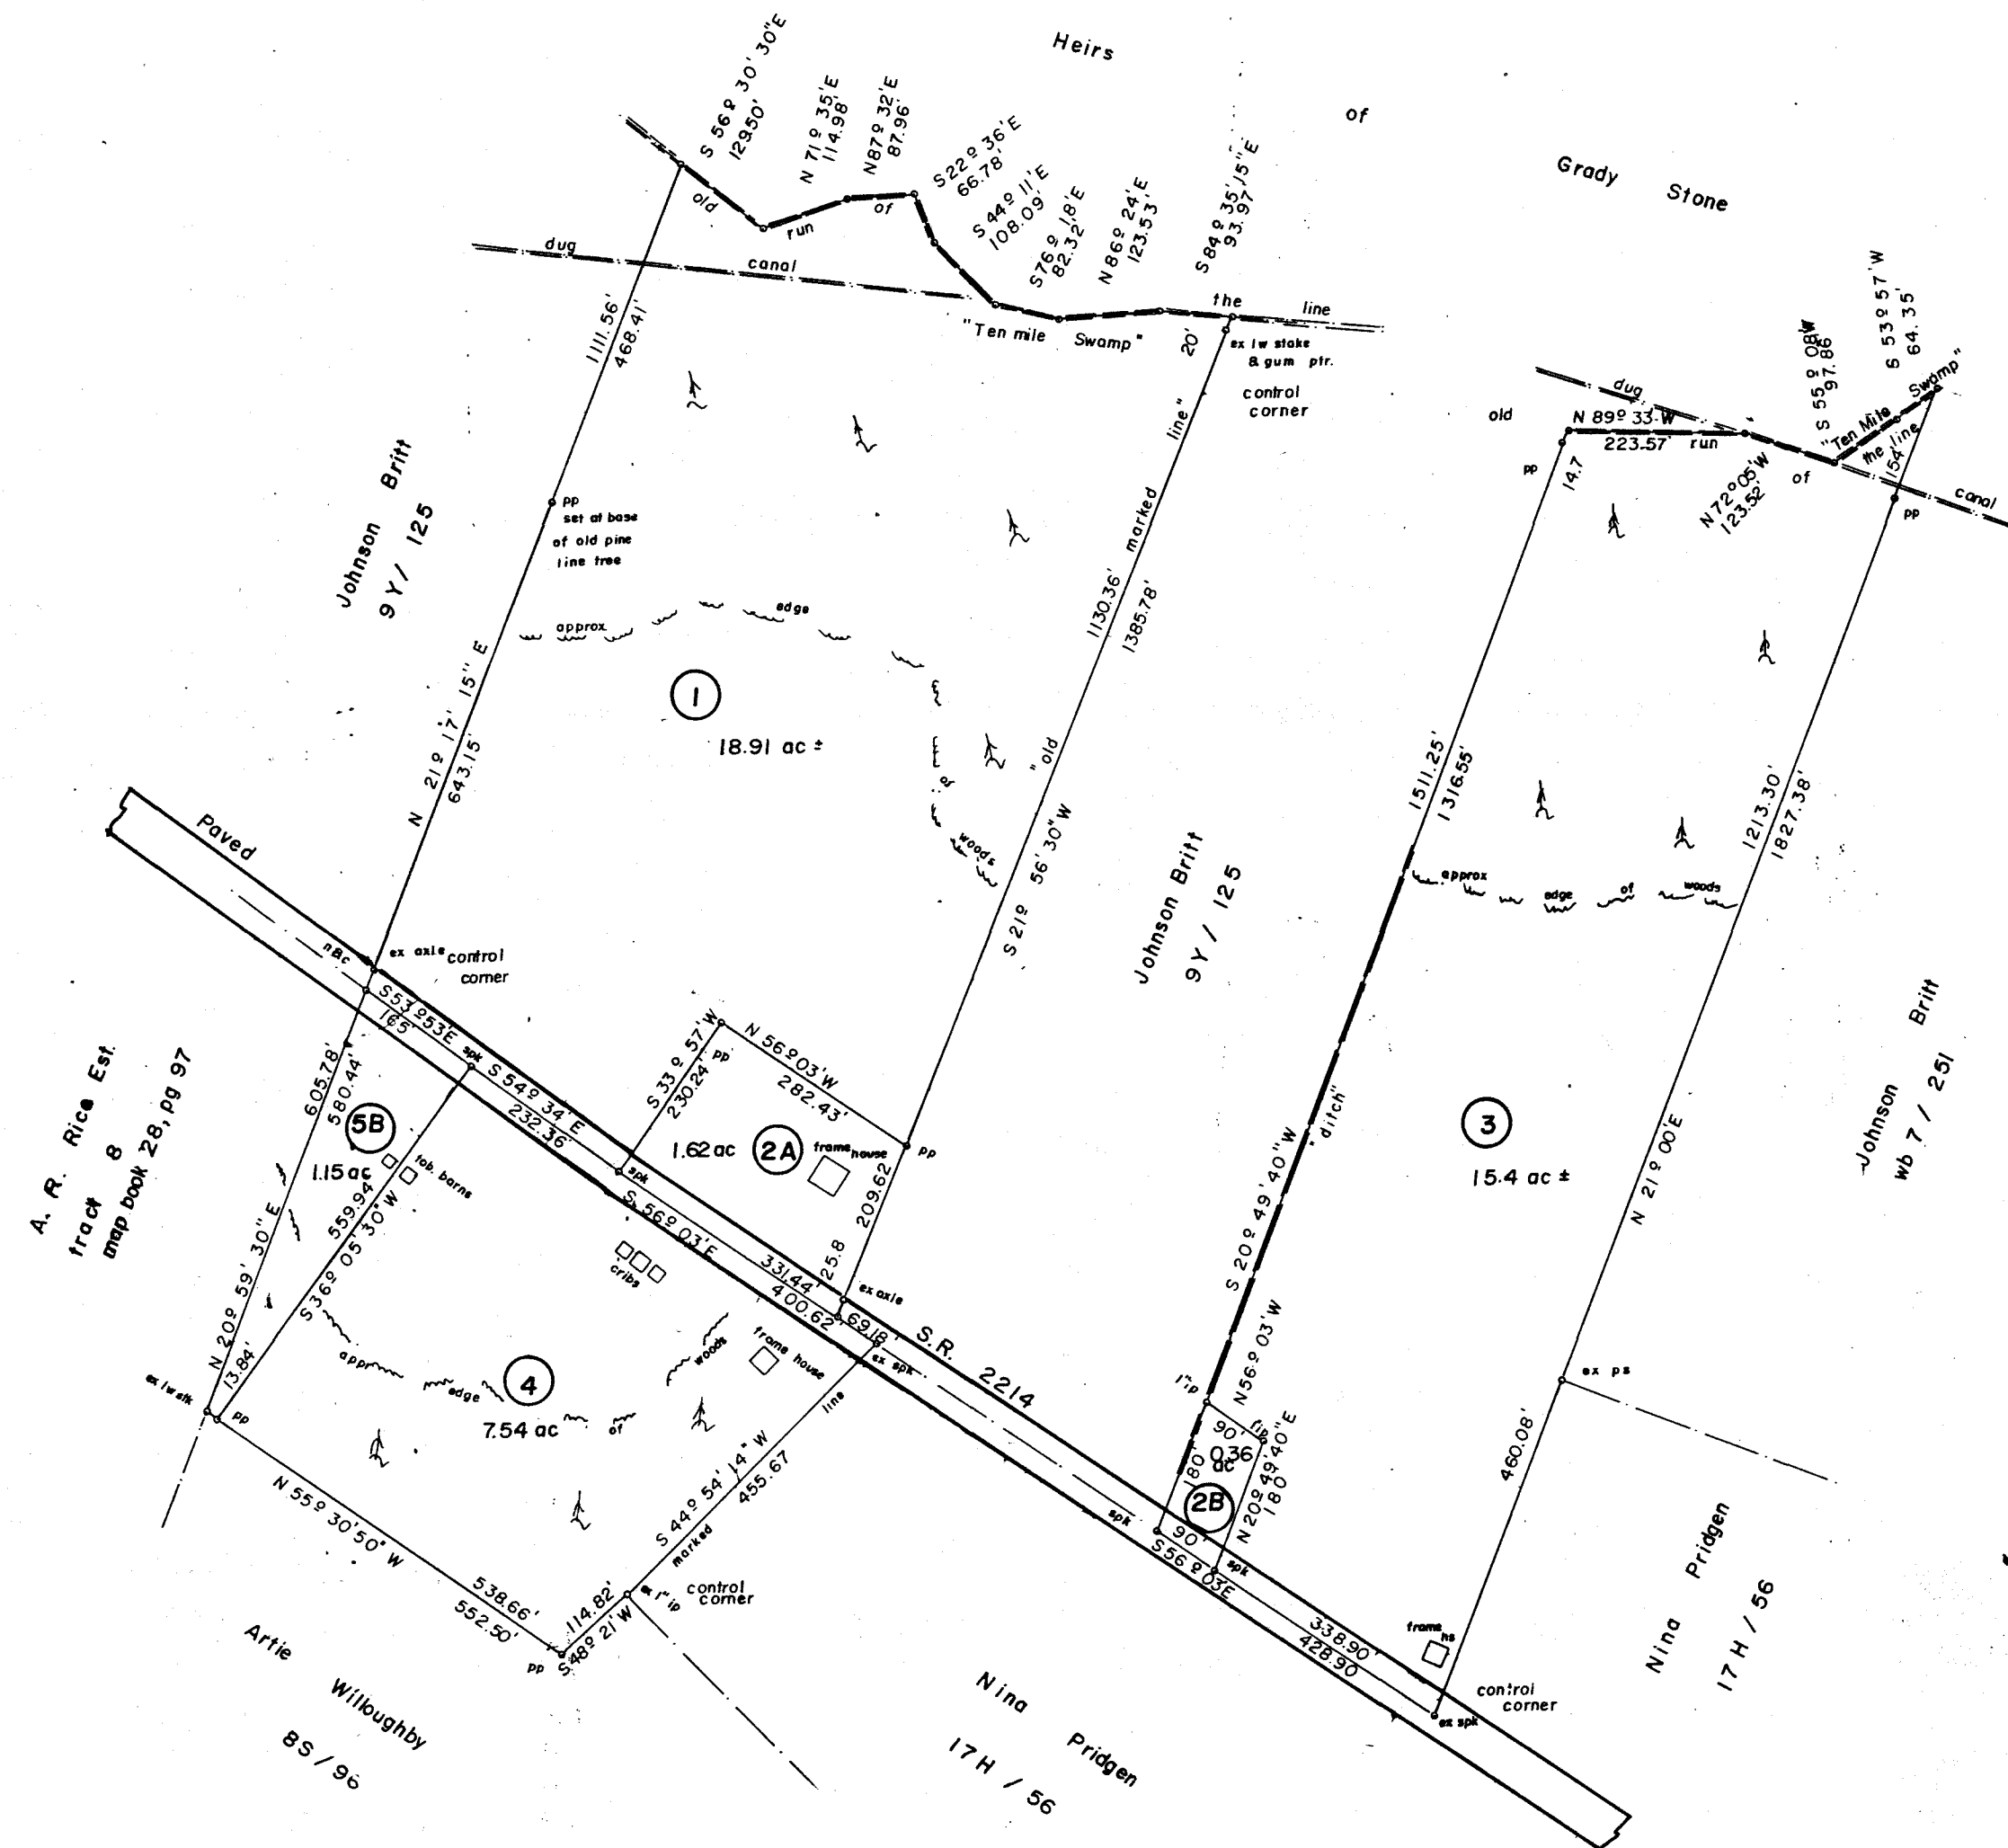

- Allotted as follows:
- 1 Lois R. McPherson
 - 2A & 2B Shirley R. Lewis
 - 3 Christine R. Lewis
 - 4 David Alan Rice, Cynthia R. Ward
Jill R. Thompson & Boyd E. Rice
 - 5A & 5B William E. Hedgpeth

COMMISSIONERS:
C. Rudolph Hayes
Charles Britt, Sr.
Joe M. Parker

Survey for the		COMPANY	
WILLIAM OLIVER RICE DIVISION		Joe M. Parker Surveying & Mapping Co. Rt 5, box 325, Lumberton, N.C.	
87 SP 231	Map 1	DATE: 3, 5, 88	SURVEYED BY:
TOWNSHIP: BRITTS	COUNTY: ROBESON	FIELD BOOK:	CHECK BY:
STATE: NORTH CAROLINA	SCALE: 1" = 200 ft.	DRAWN BY:	

ref. db 9k pg 482
NORTH