


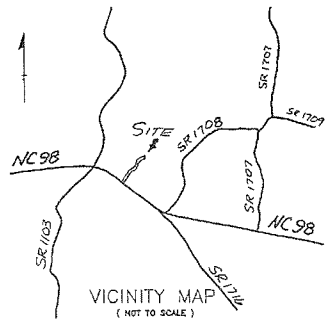

- LEGEND:**
- EIS - Existing Iron Stake
 - EIP - Existing Iron Pipe
 - NIS - New Iron Stake
 - NIP - New Iron Pipe
 - EPK - Existing PK Nail
 - NPK - New PK Nail
 - RSS - Railroad Spike
 - R - Radius
 - Lc - Length of Curve
 - PP - Power Pole
 - ECM - Existing Concrete Monument
 - R/W - Right of Way
 - Lines Surveyed
 - Lines Not Surveyed

NORTH CAROLINA
FRANKLIN COUNTY


I, Brian O'Connor, certify that this plot was drawn under my supervision from an actual survey made under my supervision (as described in Book 5, Page 11) and that the boundaries not surveyed are clearly indicated as drawn from information found in Book 5, Page 11, and that the ratio of precision as calculated is 1:10,000 and that this plot was prepared in accordance with G.S. 47-30 as amended. Witness my original signature, registration number and seal this 4th day of January, A.D., 1993.



Brian O'Connor, R.L.S.
Surveyor
L-3433
Registration Number

NORTH CAROLINA
FRANKLIN COUNTY

I, a Notary Public of the County and State aforesaid, certify that Brian O'Connor, a registered land surveyor, personally appeared before me this day and acknowledged the execution of the foregoing instrument. Witness my hand and official stamp or seal this 4th day of January, 1993.

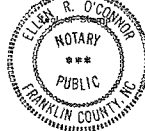

Ellen R. O'Connor
Notary Public
My Commission expires 10-3-96

NORTH CAROLINA
FRANKLIN COUNTY

The foregoing certificate of Ellen R. O'Connor, Notary Public is certified to be correct. This instrument was presented for registration and recorded in Plot Record File 3, slide 93-23 this 13th day of January, 1993 at 9:35 A.M.

Martha A. Shearin, Register of Deeds
Bonnie S. McClary, Deputy Reg. of Deeds

RECORDED IN PLAT RECORD FILE #3 SLIDE 93-23

I hereby certify that the subdivision plot shown hereon has been found to comply with Subdivision Regulations of Franklin County, with all variances noted in the minutes of the Franklin County Planning Board, that all easements, shown hereon are accepted by Franklin County, subject to approval by the N.C. Department of Transportation, which assumes no responsibility to open or maintain the same, and that this map has been approved for recording in the Office of the Register of Deeds.

Dana P. Wood, 1-13-93
Subdivision Administrator or Assistant Date
Approval expires if not recorded on or before 7-13-93 and must be submitted for reapproval.

I (we) hereby certify that I am (we are) the owner(s) of the property shown and described hereon which was conveyed to me (us) by deed recorded in Book 5, Page 11, and that I (we) hereby adopt this plan of subdivision with my (our) free consent, establish the minimum building lines, and dedicate all streets, alleys, walks, parks, drainage ways, and other open spaces to public or private use as noted. Further, I (we) certify that the land as shown hereon is within the Subdivision Regulation jurisdiction of Franklin County.

Brian O'Connor (Agent), 4th January 1993
Owner(s) Date

45' WIDE PRIVATE
ACCESS EASEMENT

REFERENCES


- Map Book 5, Page 80
- Deed Book 685, Page 11
- Plot Record File 3, Slide 69-252
- Deed Book 938, Page 993

NOTES

- All distances are horizontal ground distances unless otherwise noted. Areas were calculated by the coordinate method.
- This plot is subject to all easements, agreements, and rights of way of record as of the date of this plot.
- Basis of bearings is Grid North, North American Datum 1983.
- All 8" Nails are set on the Centerline of the easement and are buried approximately 0.5' deep.
- Lines not surveyed were drawn from information contained in references cited above.
- Total length of easement centerline is 1360.13'.

I, Brian O'Connor, Registered Land Surveyor L-3433, certify that this survey creates a subdivision of land within the area of a county or municipality that has an ordinance that regulates parcels of land. (Access Easement)

Brian O'Connor, R.L.S.

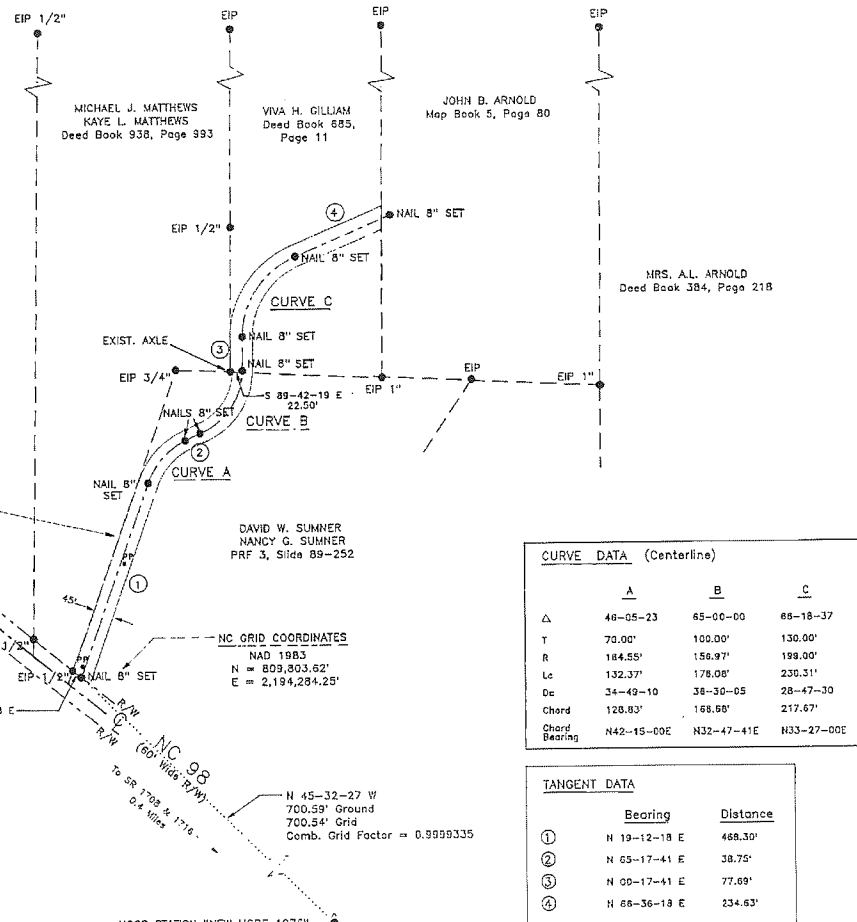

REVISIONS		MAP OF SURVEY AND EASEMENT FOR:		SURVEYED AND MAPPED BY:	
		JOHN BAKER ARNOLD		BRIAN O'CONNOR, P.E., R.L.S.	
		AND		ROUTE 5, BOX 183-M	
		VIVA H. GILLIAM		LOUISBURG, NC 27549 (919) 496-2823	
		TOWNSHIP: HARRIS	COUNTY: FRANKLIN	DATE: 12-30-92	SURV. BY: BO'C
		STATE: NORTH CAROLINA		SCALE: 1"=200'	DRAWN BY: EO'C
		ZONE:	TAX MAP: PARCEL:		92-046A

100 0 100 200

SCALE