


VICINITY MAP

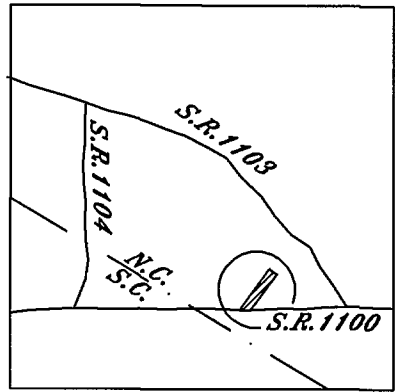

Gary M. Jones  
D.B. 1034, P. 617  
P.B. 93, P. 11

Lillian Hickman  
D.B. 282, P. 74

STATE OF NORTH CAROLINA  
COLUMBUS COUNTY  
I, Samuel Landy Anderson II, certify that this plat was drawn from an actual survey made under my supervision from deeds or plats as noted hereon, that boundaries not surveyed are clearly indicated with source of data, that the unadjusted ratio of precision is 1: 7,500 + and that this plat was prepared in accordance with G.S. 47-30 as amended. Witness my original signature, registration number and seal this 20 day of January, 2015.  
47.30 F-11(A) This survey creates a subdivision of land within the area of a county or municipality that has an ordinance that regulates parcels of land.

Samuel Landy Anderson II, PLS 14546



O.B. Conyers and wife  
Audrey Conyers  
D.B. 411, P. 795  
P.B. 18, P. 63

Matthew E. Johnson  
D.B. 1090, P. 987  
(Tract #2)

2015000240  
COLUMBUS CO, NC FEE \$21.00  
PRESENTED & RECORDED  
01-21-2015 04:25:43 PM  
KANDANCE H. BULLOCK  
REGISTER OF DEEDS  
BY ROBIN DAVIS  
DEPUTY  
BK: PB 97  
PG: 89-89

- Notes: 1) Area determined by coordinate computation  
2) No horizontal geodetic station found within 2000'.  
3) 20' Access Easement reserved in prior conveyances & shown on 24.4 acre survey for G.C. Berry dated 12/01/1962 by C.B. Berry, RLS.  
4) Existing road bed and ditches partially encroaching along 20' Easement.

10.90 Ac.  
Ref: Being a portion of  
D.B. 1090, P. 987 - Tract #1

Howard R. Jones, Jr.  
D.B. 1034, P. 612  
P.B. 93, P. 11

Gibson Ward Stocks and wife  
Toni S. Stocks  
D.B. 707, P. 850

Matthew E. Johnson  
D.B. 1090, P. 987  
(Tract #1)

Certificate of Approval for Recording


I hereby certify that the subdivision plat shown hereon has been found to comply with the Subdivision Regulations of the County of Columbus, North Carolina. That the lots shown hereon are exempt per (Section 501 b), and that the plat has been approved by the Columbus County Planning Director for the recording in the office of the Register of Deeds of Columbus County.

Samantha Abay 1/21/15  
Planning Director Date

STATE OF NORTH CAROLINA - COUNTY OF COLUMBUS  
I certify that the map or plat to which this certification is affixed meets all statutory requirements for recording, this 21 day of Jan, 2015.

Review Officer Dan Mann

LINE	BEARING	LENGTH
L1	N82°13'16"W	40.11
L2	S30°41'14"E	85.77
L3	S39°45'05"E	114.64
L4	S50°45'01"W	54.46
L5	S50°45'02"W	162.56
L6	S50°44'15"W	39.26

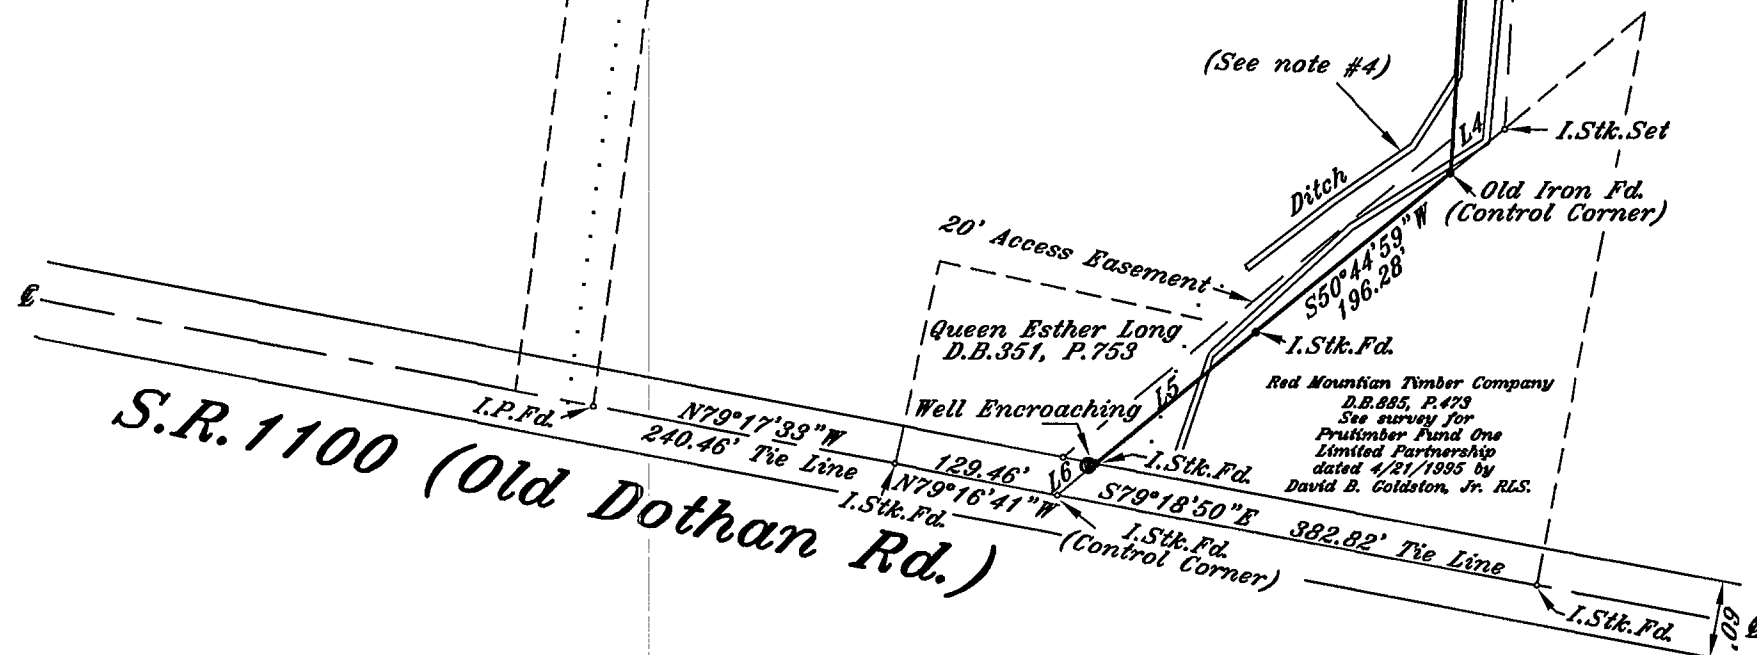

LEGEND

- Fd. - Found
- I.P. - Iron Pipe
- ℄ - Center Line
- I.Stk. - Iron Stake
- Int. - Intersection
- C.M. - Concrete Monument
- L.W.Stk. - Light Wood Stake

GRAPHIC SCALE



( IN FEET )  
1 inch = 150 ft.

SURVEY FOR CONVEYANCE TO  
**RAYMOND C. RAGONE**  
(CURRENT OWNER-MATTHEW E. JOHNSON)  
LOCATED IN BUG HILL TOWNSHIP  
COLUMBUS COUNTY, NORTH CAROLINA  
DATE OF SURVEY - 20 JANUARY, 2015  
SCALE : 1" = 150'  
ANDERSON SURVEYING  
204-B EAST FIFTH STREET  
TABOR CITY, NC 28463  
FIRM LISC. # 1182