


2/2

Unofficial Document

Unofficial Document

Unofficial Document

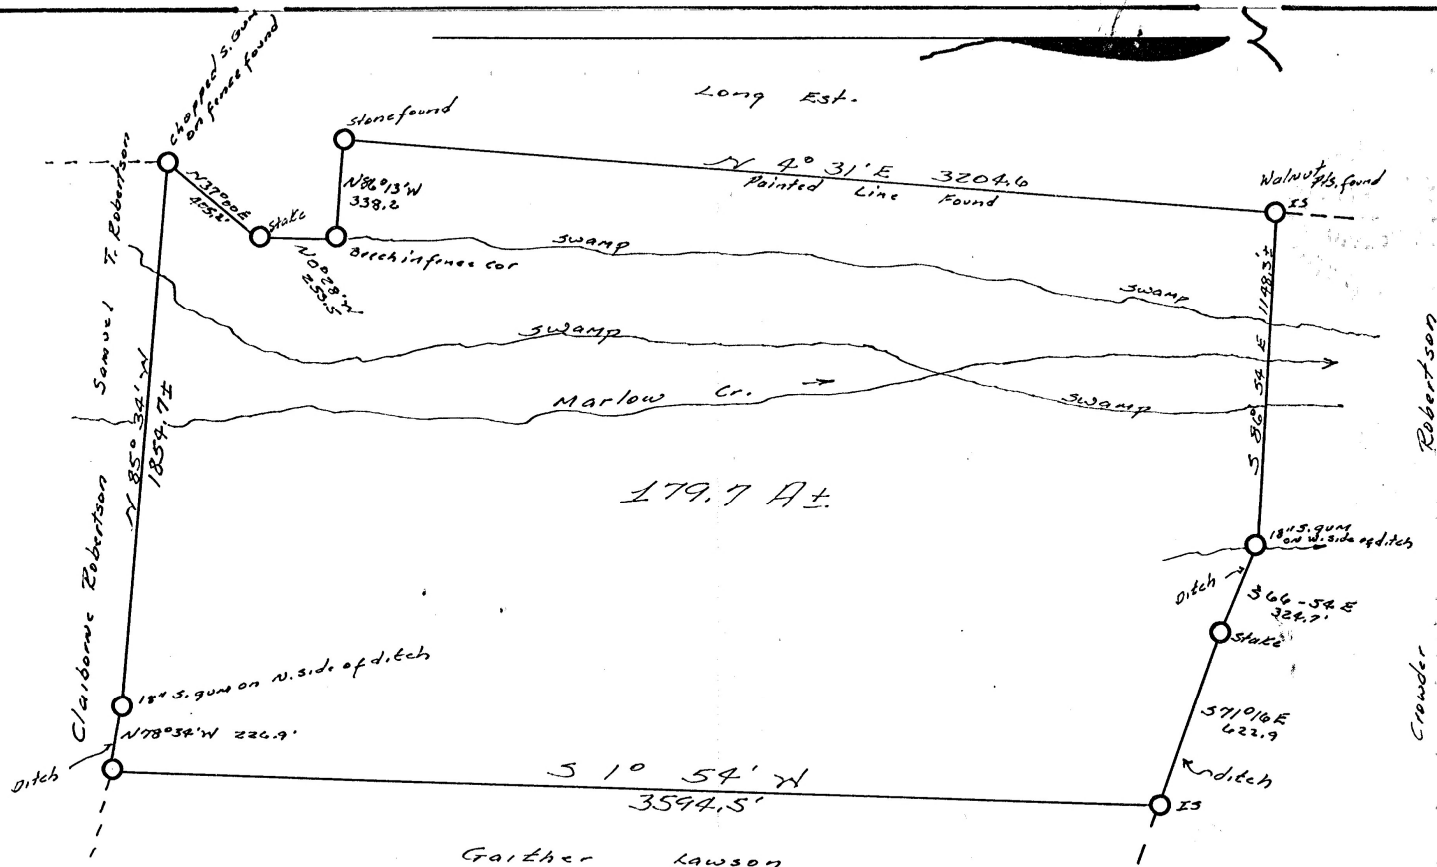

Located in Wooddale Twp. Person Co. N.C.

NORTH CAROLINA
Person COUNTY

W. R. Cates Jr. BEING DULY SWORN SAYS THAT THIS PLAT OR MAP
HEREIN IS IN ALL RESPECTS CORRECT TO THE BEST OF HIS KNOWLEDGE AND
BELIEF AND WAS PREPARED FROM AN ACTUAL SURVEY MADE BY HIM AND

COMPLETED Jan 30 1968

X W. R. Cates Jr.
REGISTRATION NO. A-5555

SUBSCRIBED AND SWORN BEFORE ME THIS
5 DAY OF Feb 1968
W. R. Cates Jr. NOTARY PUBLIC.
MY COMMISSION EXPIRES 9-12-68

PROPERTY of HALL
Surveyed by W. R. Cates Jr.
Jan 30 1968
Scale 1" = 400'

