


OF THE
CH WAS
14 PG. 382
AND
HEREBY
ICATE TO
ASEMENTS,
R INDICATED.
OWN
RISDICTION

DATE

CHASE
OS,
Y

THE UPLANDS NORTHWEST
P.B.83 PG.365

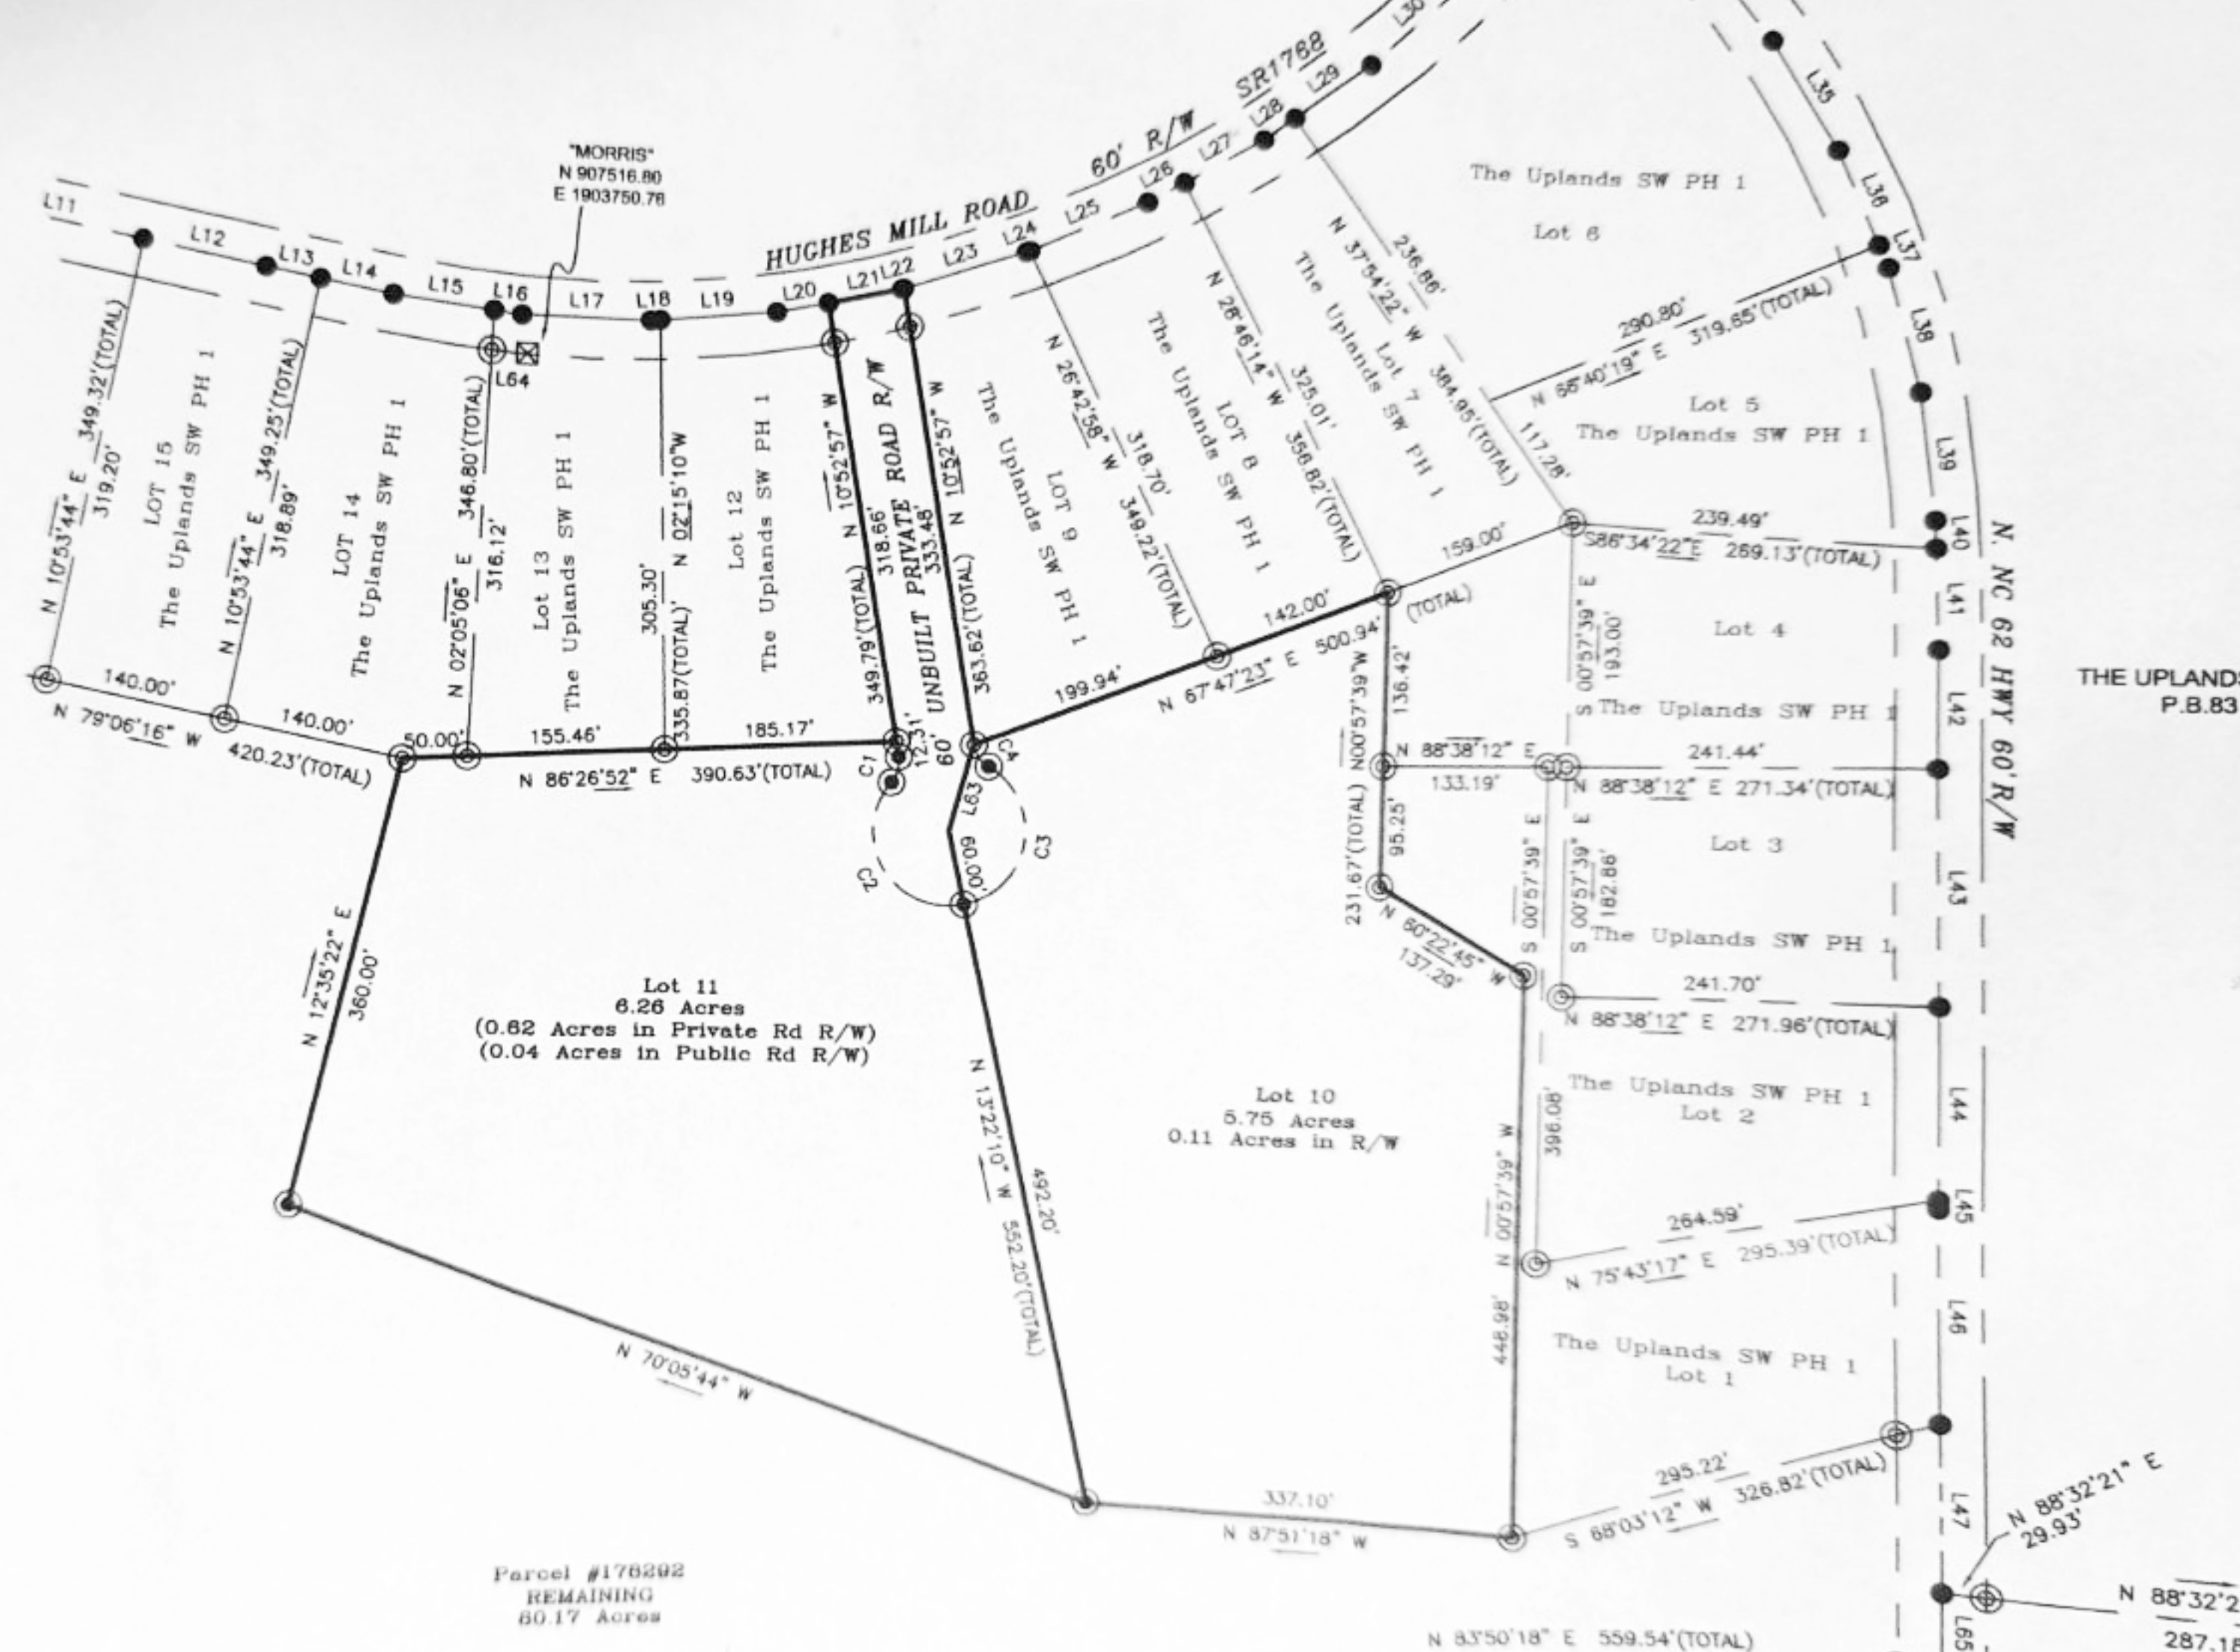

Parcel #176202
REMAINING
60.17 Acres

CURVE	RADIUS	ARC LENGTH	CHORD LENGTH	CHORD BEARING	DELTA ANGLE
C1	25.00'	21.68'	21.00'	S 13°57'20" W	49°40'47"
C2	60.00'	148.86'	113.52'	S 32°17'10" E	142°10'00"
C3	60.00'	143.67'	111.72'	N 09°02'03" E	137°11'34"
C4	25.00'	21.68'	21.00'	N 35°43'21" W	49°40'47"

CENTERLINE OF ROADS		
LINE	BEARING	DISTANCE
111	S 78°52'31" E	139.98'

CONTROL CORNER
N 906482.70
E 1904312.81

CONTROL CORNER
N 906539.55
E 1904839.35

THE UPLANDS
P.B.83 F