


FARM #1 OF THE G.B. GARDNER ESTATE
 Located in Toisnot Township Wilson Co., N.C.
 Surveyed & Platted in March 1944 by
 W.L. Trevathan & Co. Engineers & Land Surveyors
 Wilson, N.C.
 Scale 1" = 400'

**NORTH CAROLINA
 WILSON COUNTY**
 I, L. M. Phelps, Engineer, hereby certify that I made
 this map from a part survey made by me in March '44
 and previous surveyors which records were found in the
 Witema County Court House, and it is a true map of the
 lands represented according to the best of my knowledge
 and belief.
 This the 22nd day of March 1944. *L. M. Phelps*
 Engineer

**NORTH CAROLINA
 Wilson County**
 I, S. L. [Signature], [Title]
 [Signature]
 [Signature]

3 April 44
Chas. C. Lamm

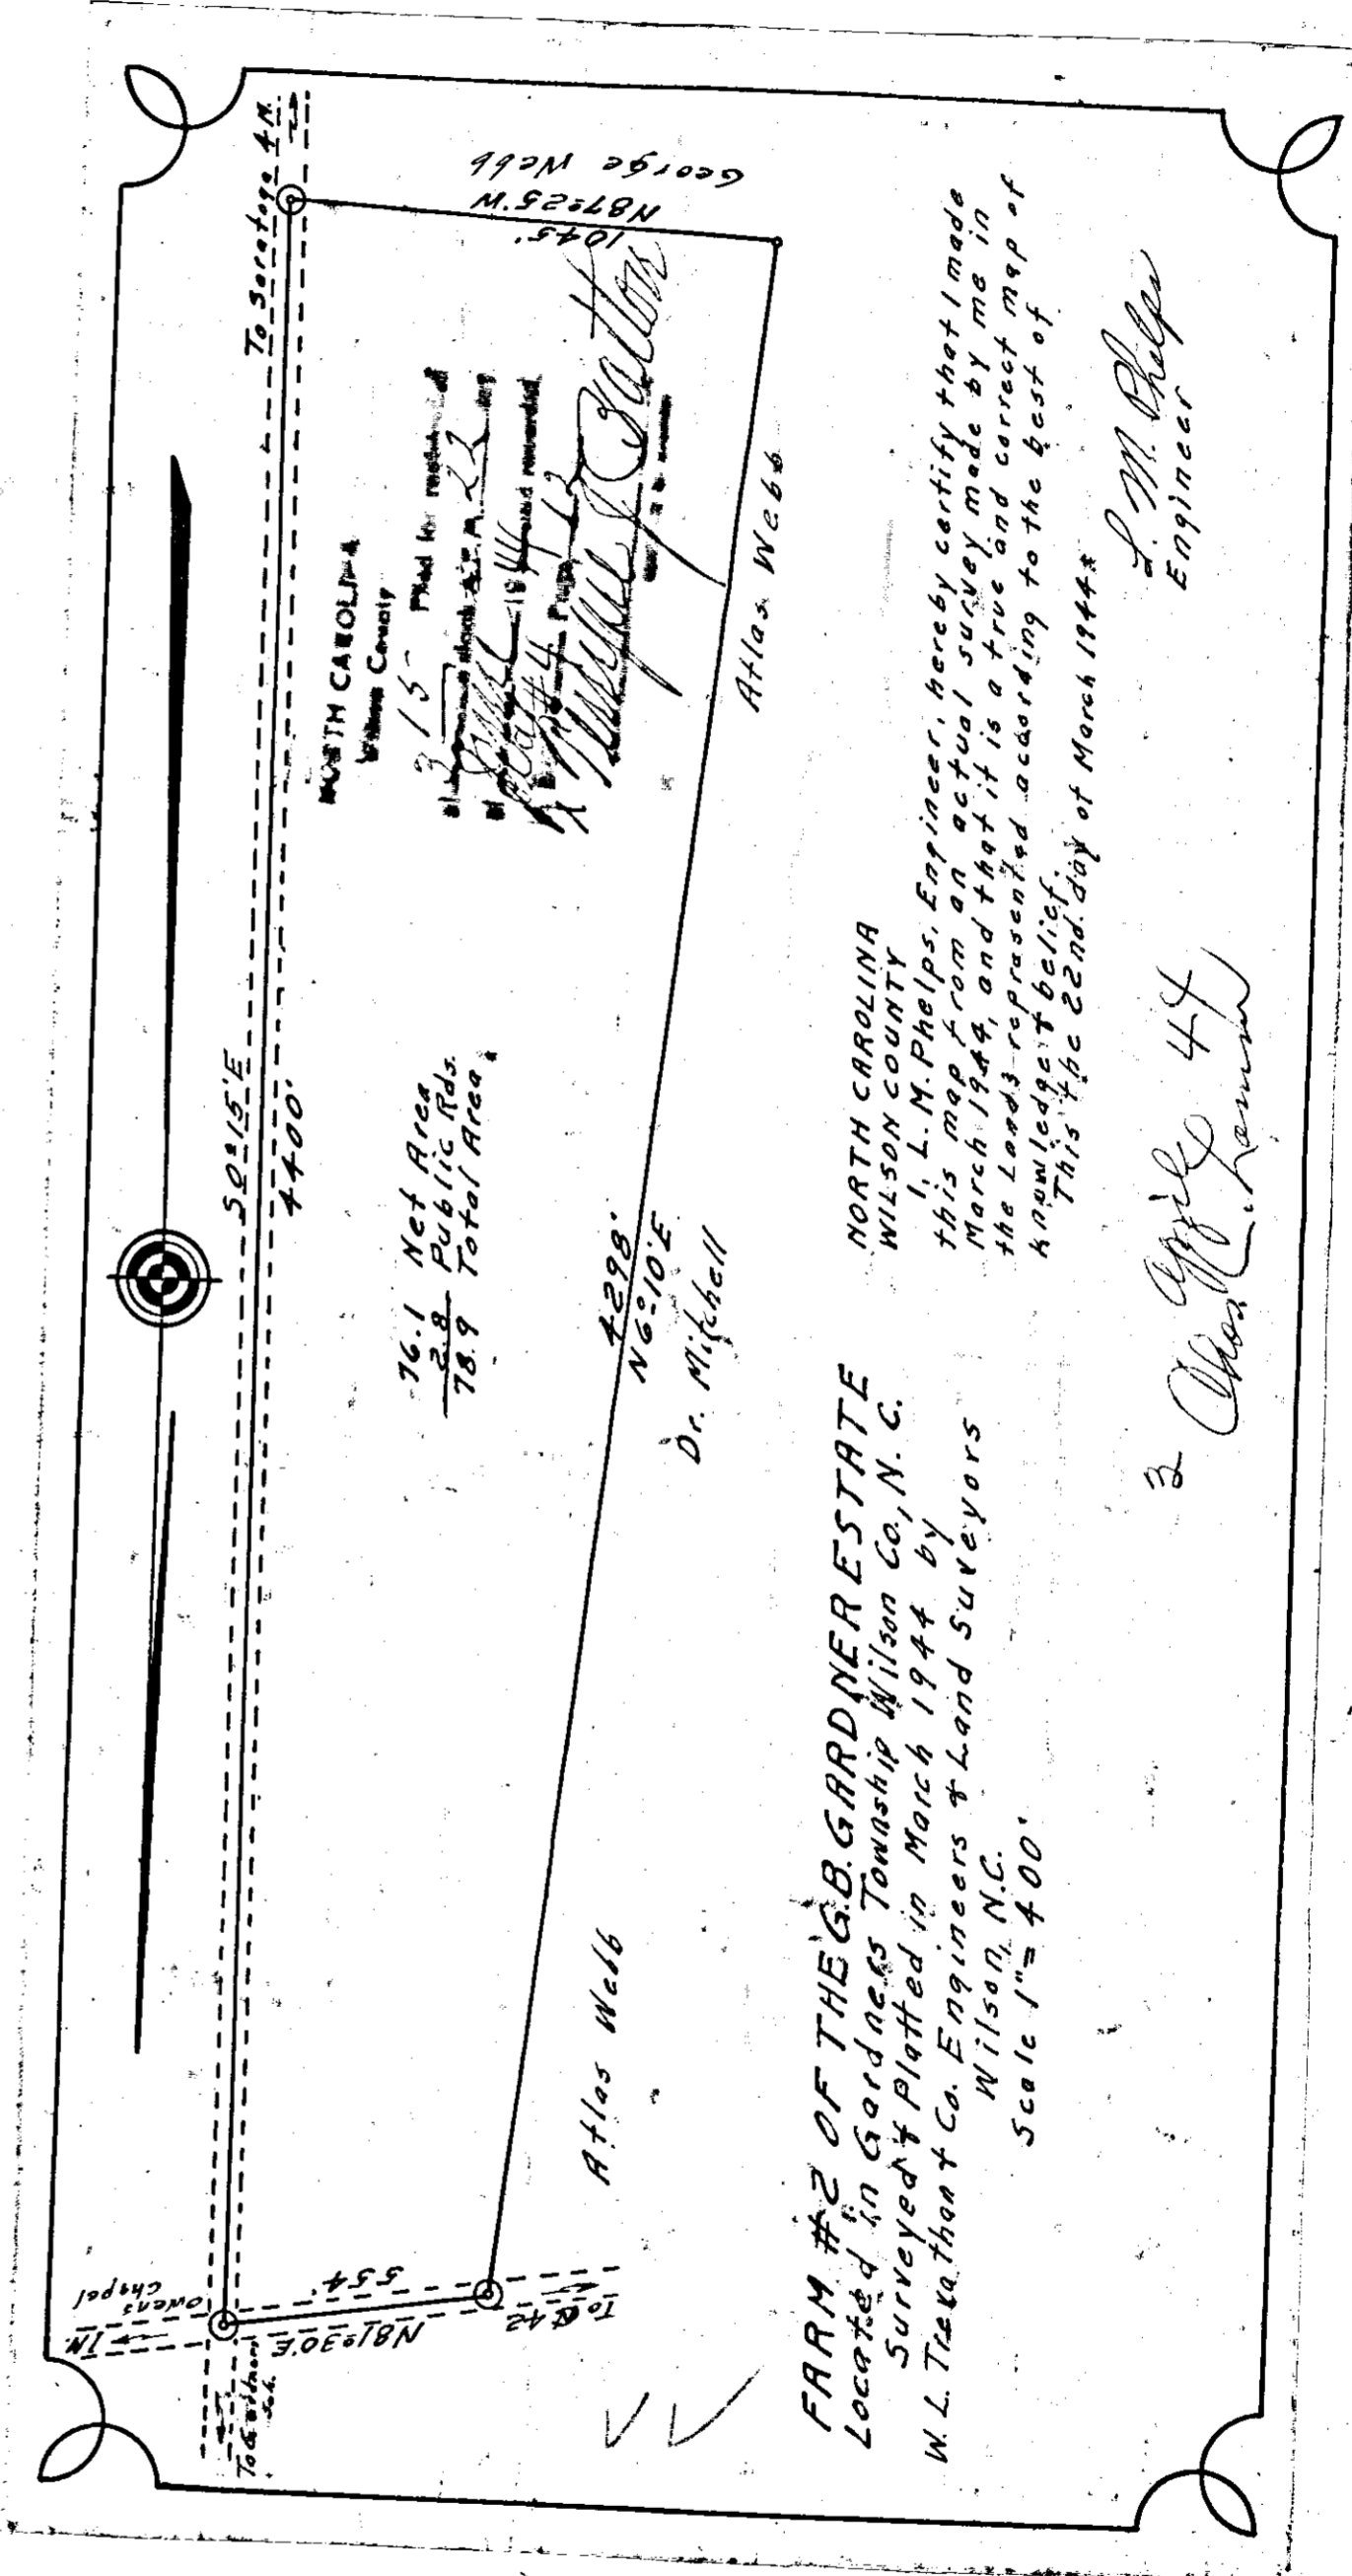

FARM #2 OF THE G.B. GARDNER ESTATE
 Located in Gardner's Township Wilson Co., N.C.
 Surveyed & Platted in March 1944 by
 W.L. Trevathan & Co. Engineers & Land Surveyors
 Wilson, N.C.
 Scale 1" = 400'

**NORTH CAROLINA
 Wilson County**
 I, L. M. Phelps, Engineer, hereby certify that I made
 this map from an actual survey made by me in
 March 1944, and that it is a true and correct map of
 the lands represented according to the best of
 my knowledge and belief.
 This the 22nd day of March 1944.
L. M. Phelps
 Engineer

3 April 44
Chas. C. Lamm