


NORTH CAROLINA  
FRANKLIN COUNTY

Filed for Registration the 27th day of  
Sept. A.D. 1972, at 11 A.M. and  
registered the 27th day of September  
A.D. 1972, Page 89

Alex T. Wood  
REGISTER OF DEEDS

By \_\_\_\_\_

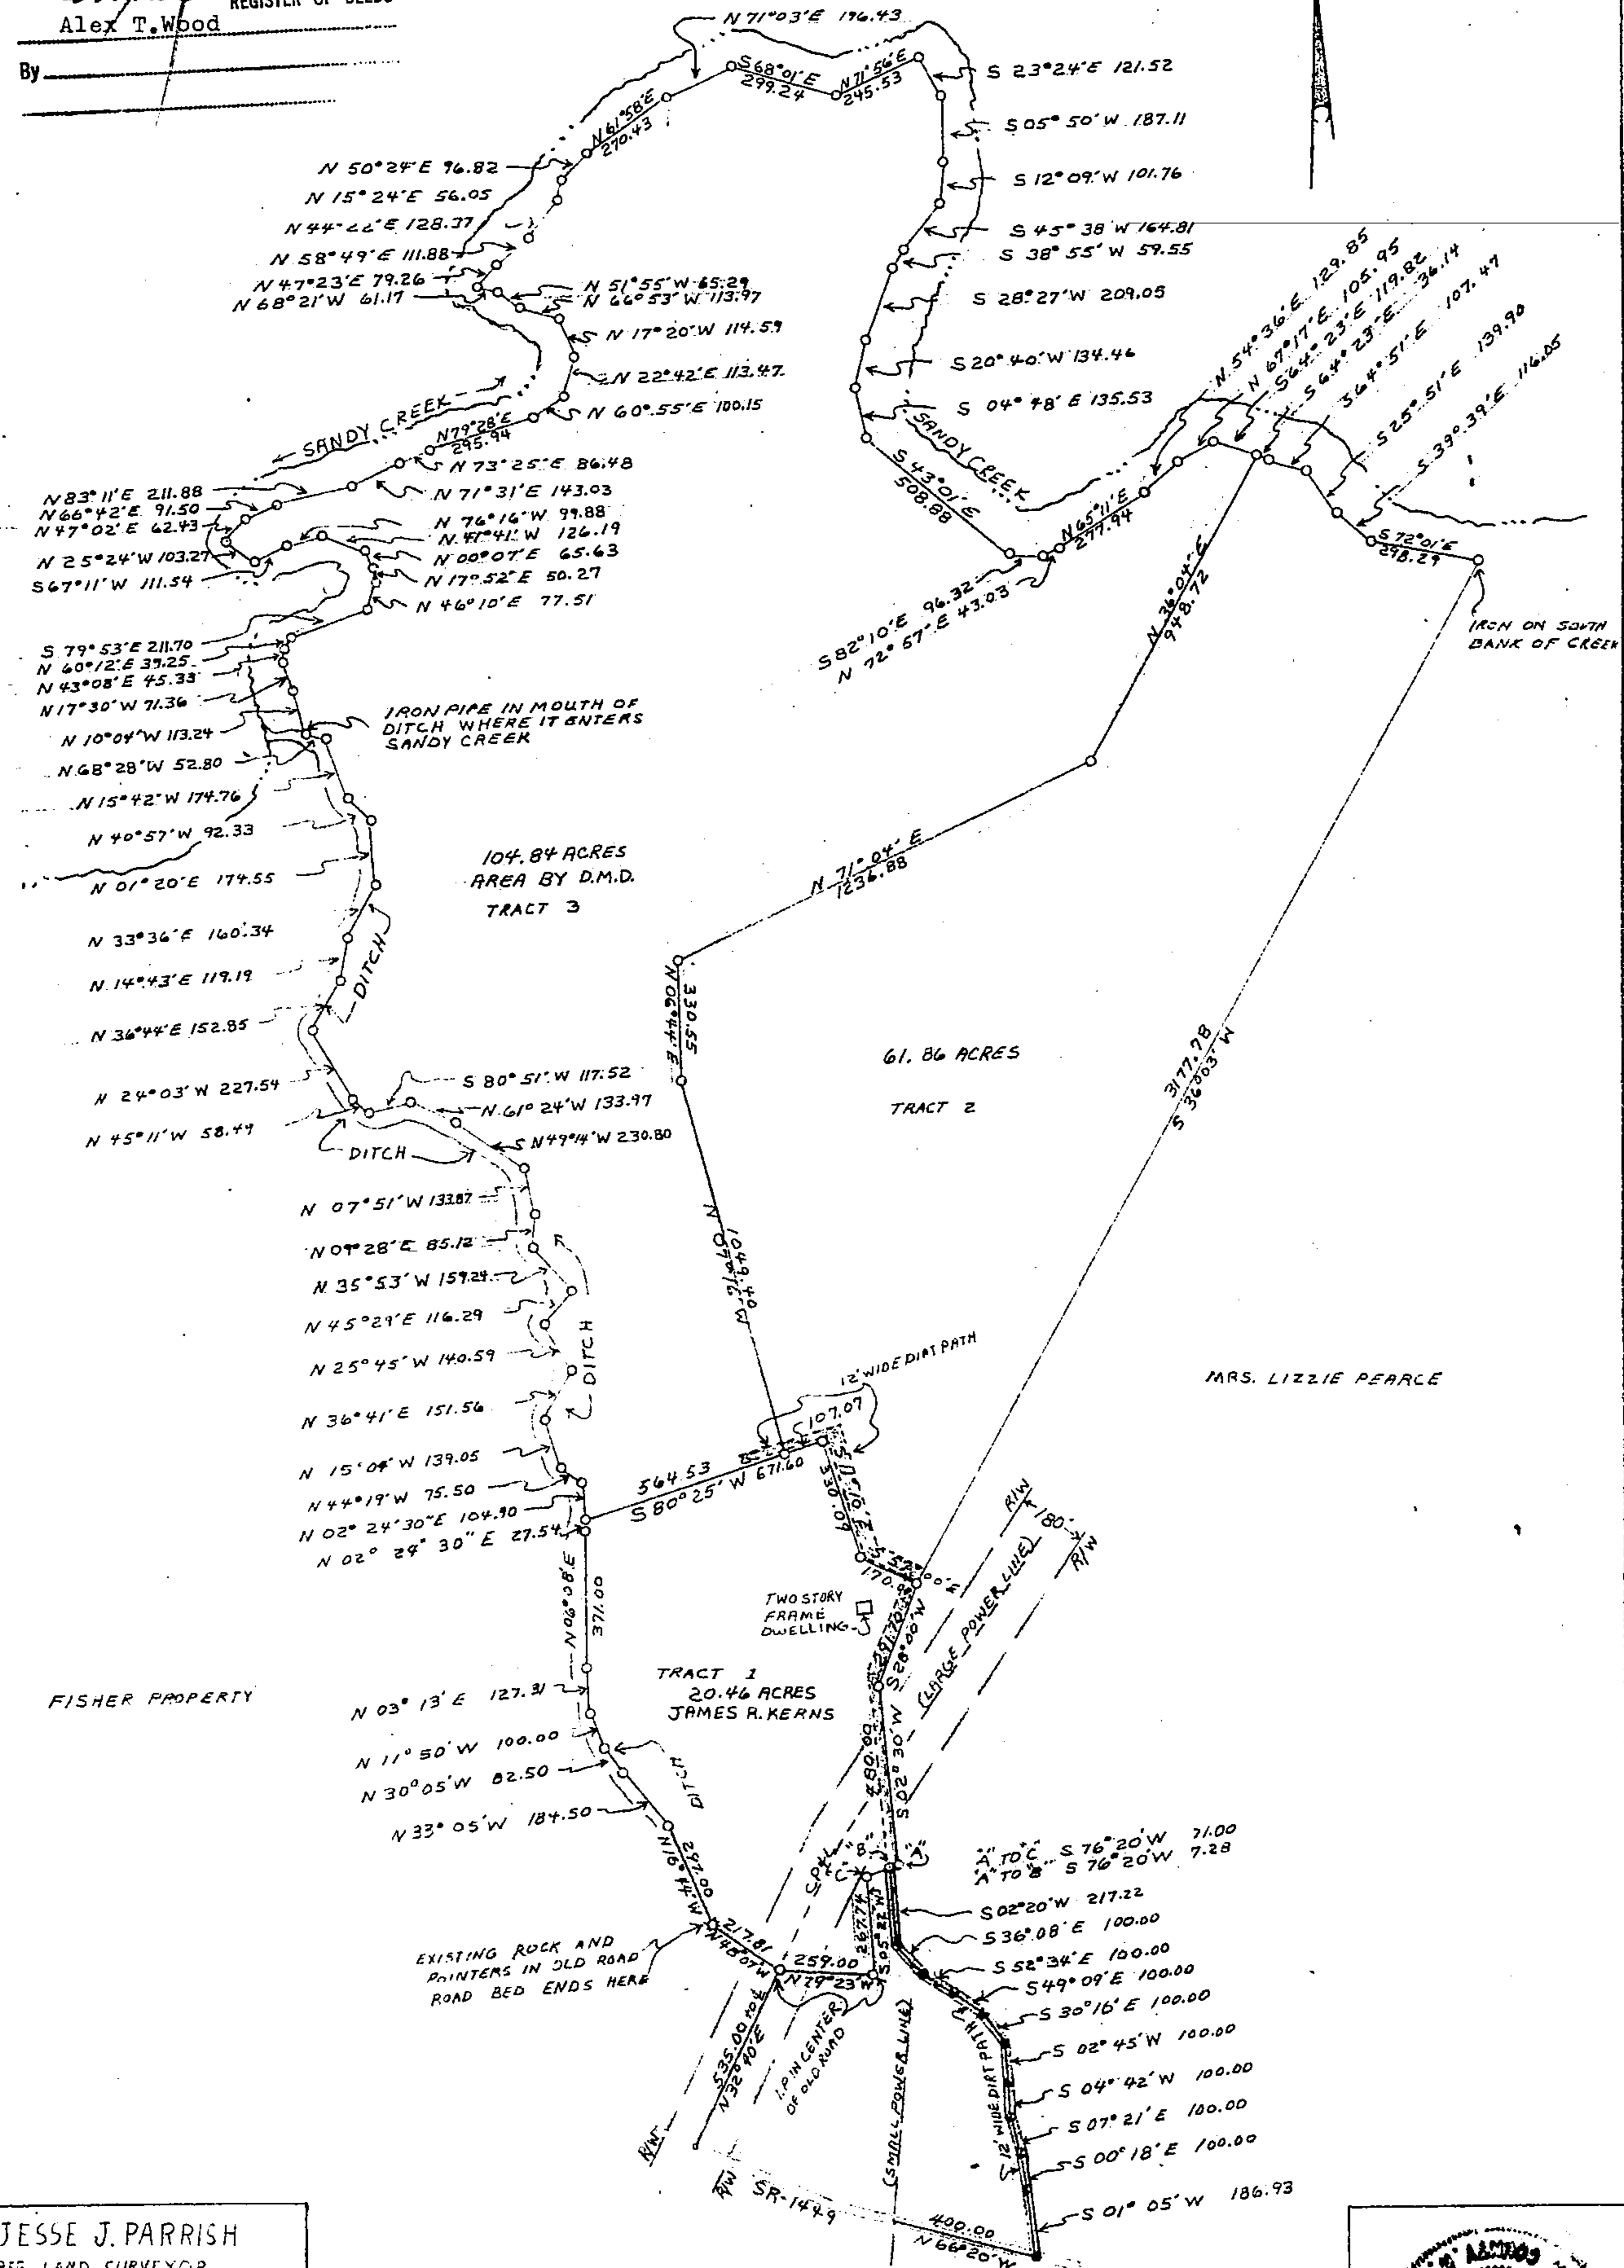


JESSE J. PARRISH  
REG. LAND SURVEYOR  
ROUTE 1 YOUNGSDALE, N.C.

DRAWN BY: W.G.C.

CHECKED BY: J.J.P.

DATE: 9-25-72

SCALE: 1"=400'

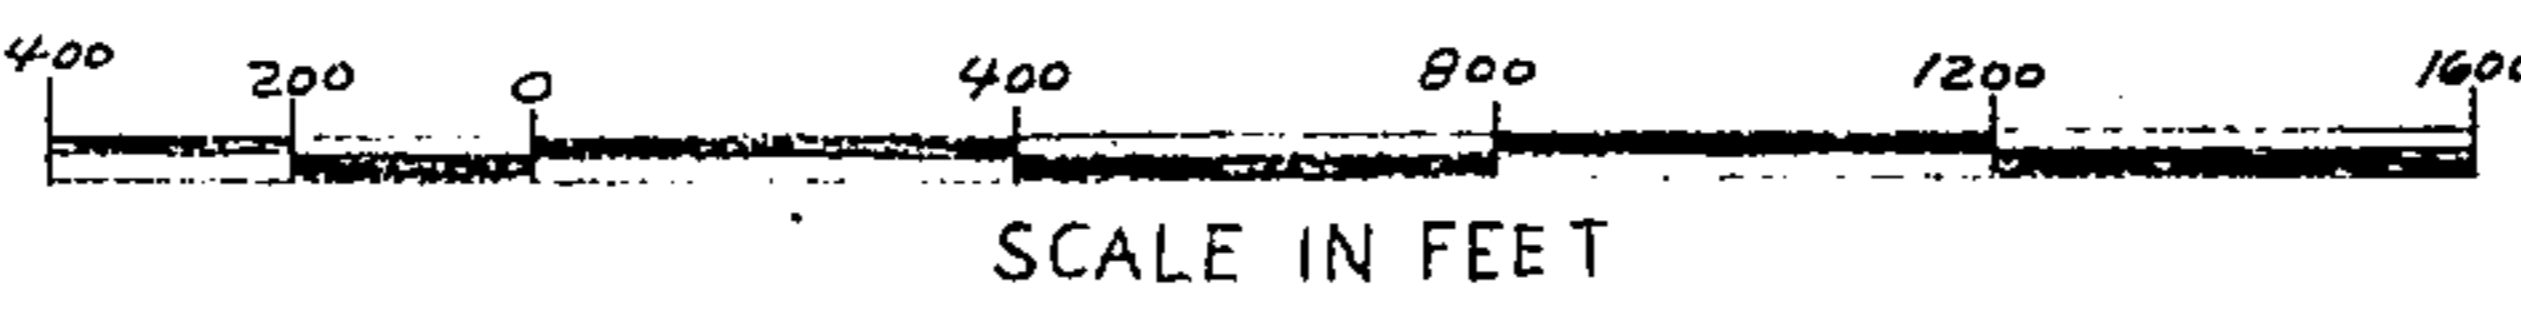

I, JESSE J. PARRISH, CERTIFY THAT UNDER MY DIRECTION AND SUPERVISION THIS MAP WAS DRAWN FROM AN ACTUAL FIELD SURVEY; THAT THE ERROR OF CLOSURE OF THE SURVEY AS CALCULATED BY LATITUDES AND DEPARTURES IS 1:3,000; THAT THIS MAP WAS PREPARED IN ACCORDANCE WITH G.S. 47-30 AS AMENDED. WITNESS MY HAND AND SEAL THIS 26th DAY OF SEPTEMBER, 1972

Jesse J. Parrish

SWORN TO AND SUBSCRIBED BEFORE ME THIS 26th DAY OF September 1972  
MY COMMISSION EXPIRES: April 5, 1975



PROPERTY OF:  
D. B. GARDNER  
GOLD MINE TOWNSHIP  
FRANKLIN COUNTY  
NORTH CAROLINA