


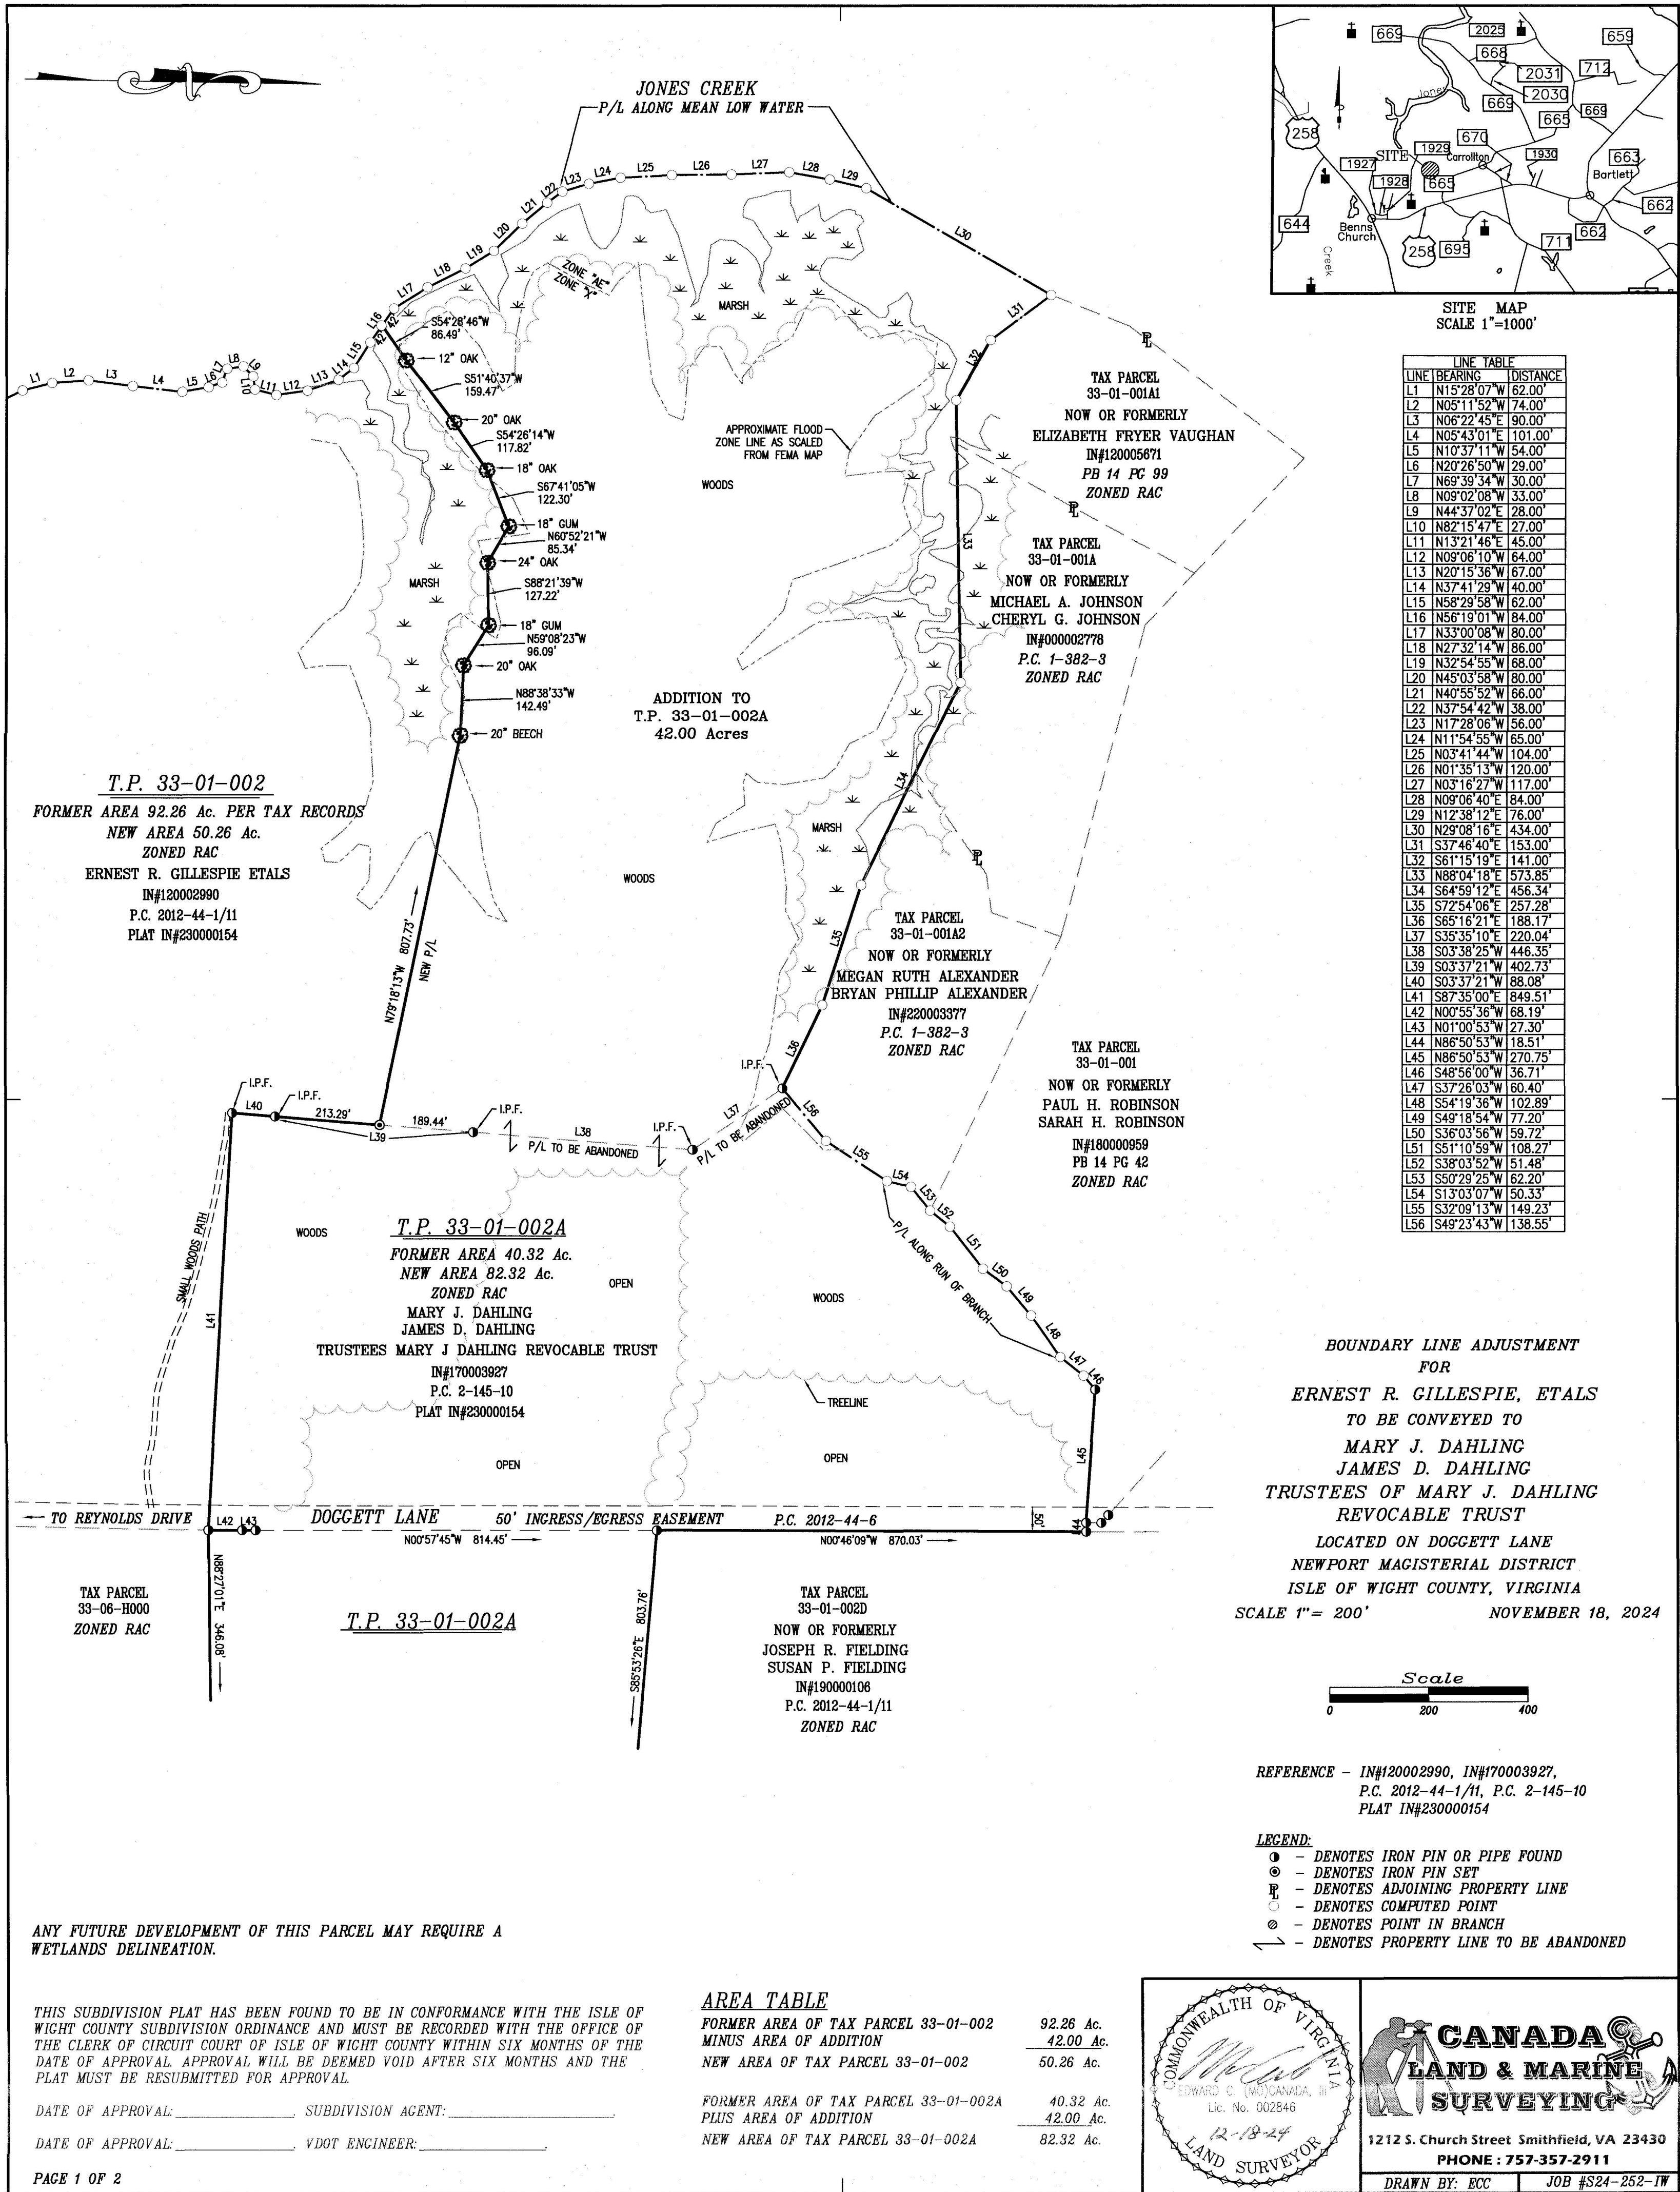

ANY FUTURE DEVELOPMENT OF THIS PARCEL MAY REQUIRE A WETLANDS DELINEATION.

THIS SUBDIVISION PLAT HAS BEEN FOUND TO BE IN CONFORMANCE WITH THE ISLE OF WIGHT COUNTY SUBDIVISION ORDINANCE AND MUST BE RECORDED WITH THE OFFICE OF THE CLERK OF CIRCUIT COURT OF ISLE OF WIGHT COUNTY WITHIN SIX MONTHS OF THE DATE OF APPROVAL. APPROVAL WILL BE DEEMED VOID AFTER SIX MONTHS AND THE PLAT MUST BE RESUBMITTED FOR APPROVAL.

DATE OF APPROVAL: _____ SUBDIVISION AGENT: _____

DATE OF APPROVAL: _____ VDOT ENGINEER: _____