
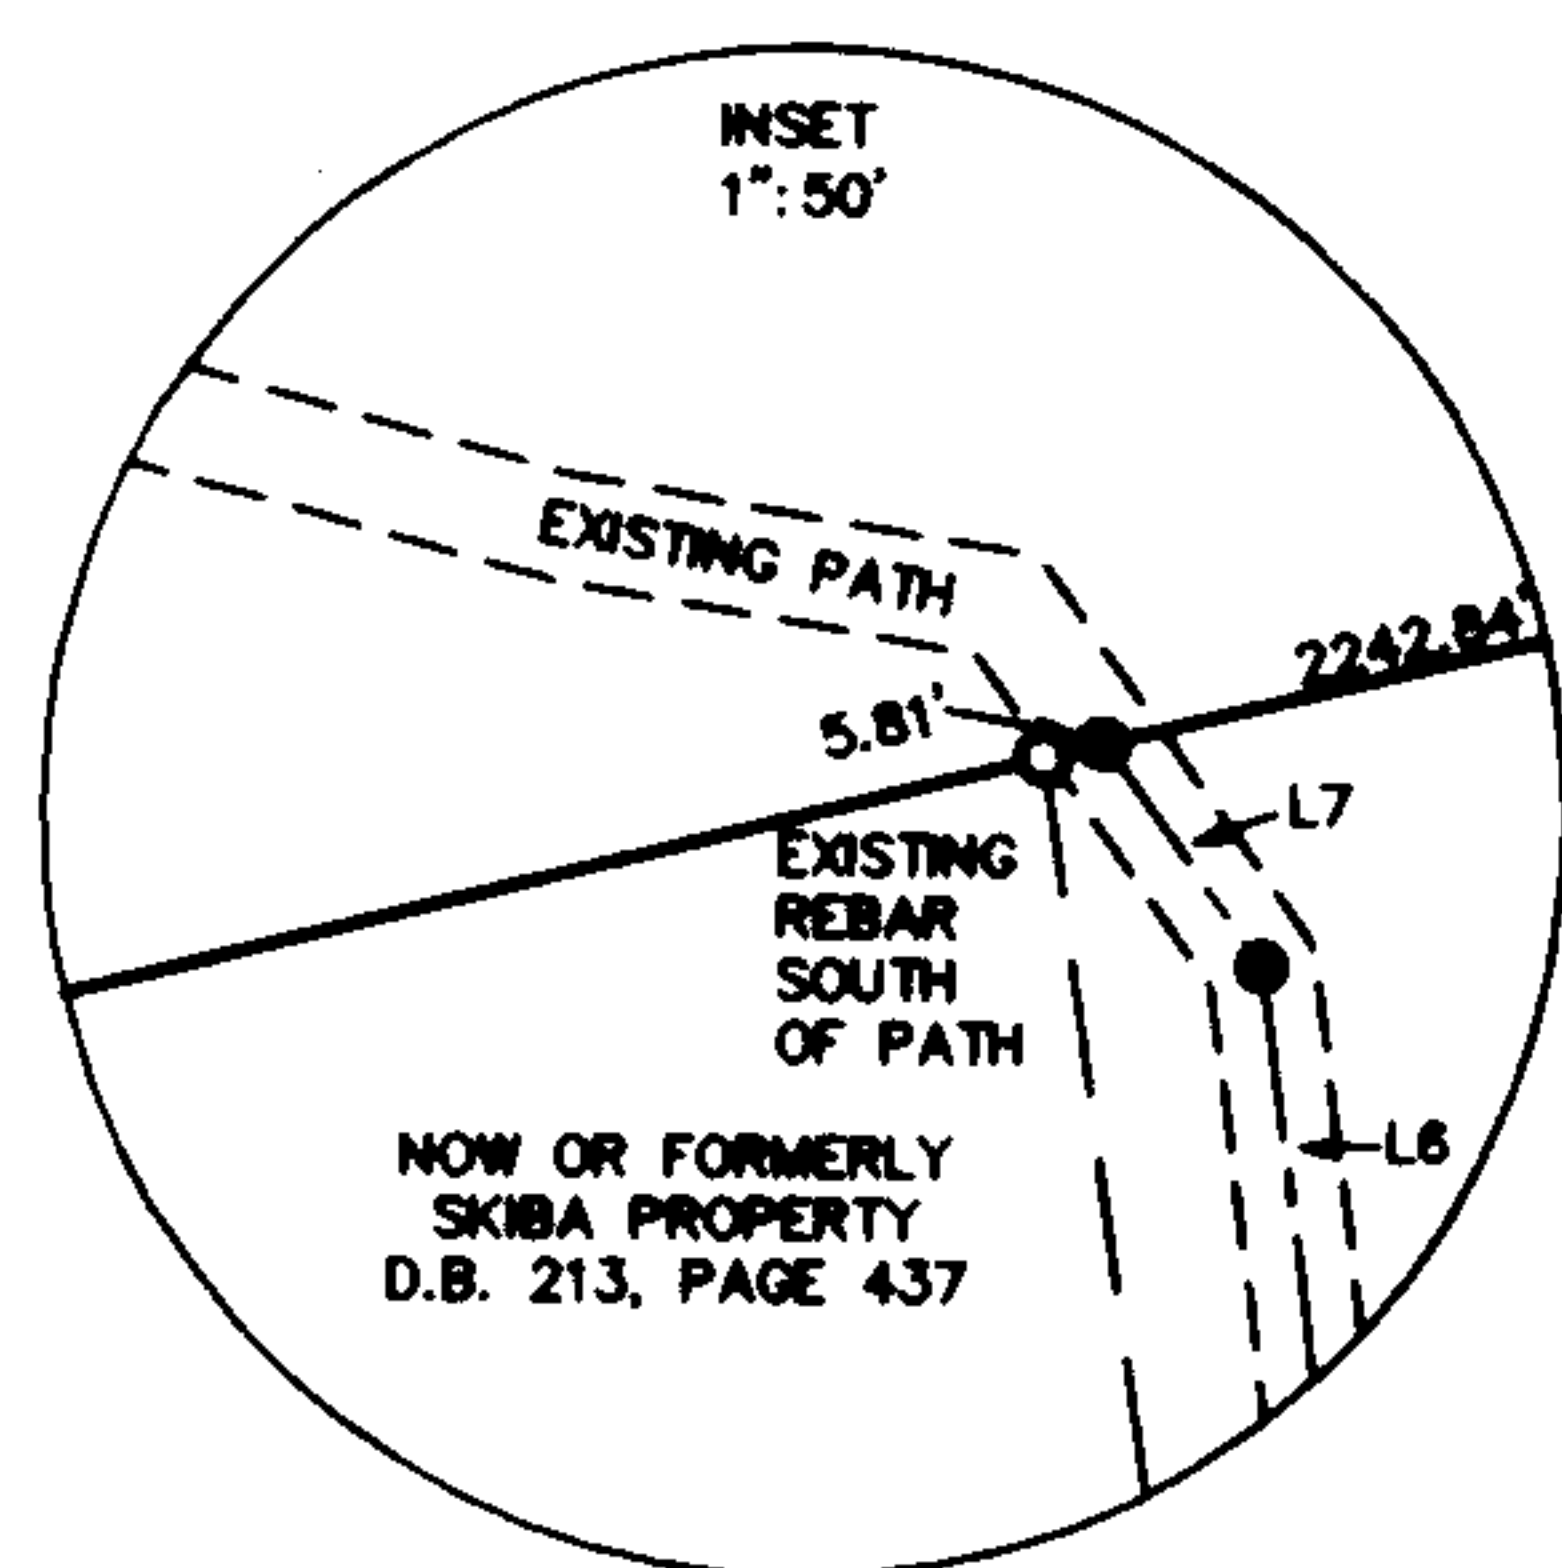


Unofficial Document

NOTE:

- 1) THIS PROPERTY IS LOCATED IN FLOOD HAZARD ZONE NOTED AS SHOWN ON FLOOD PANEL 3720894600 K DATED DECEMBER 16, 2005.

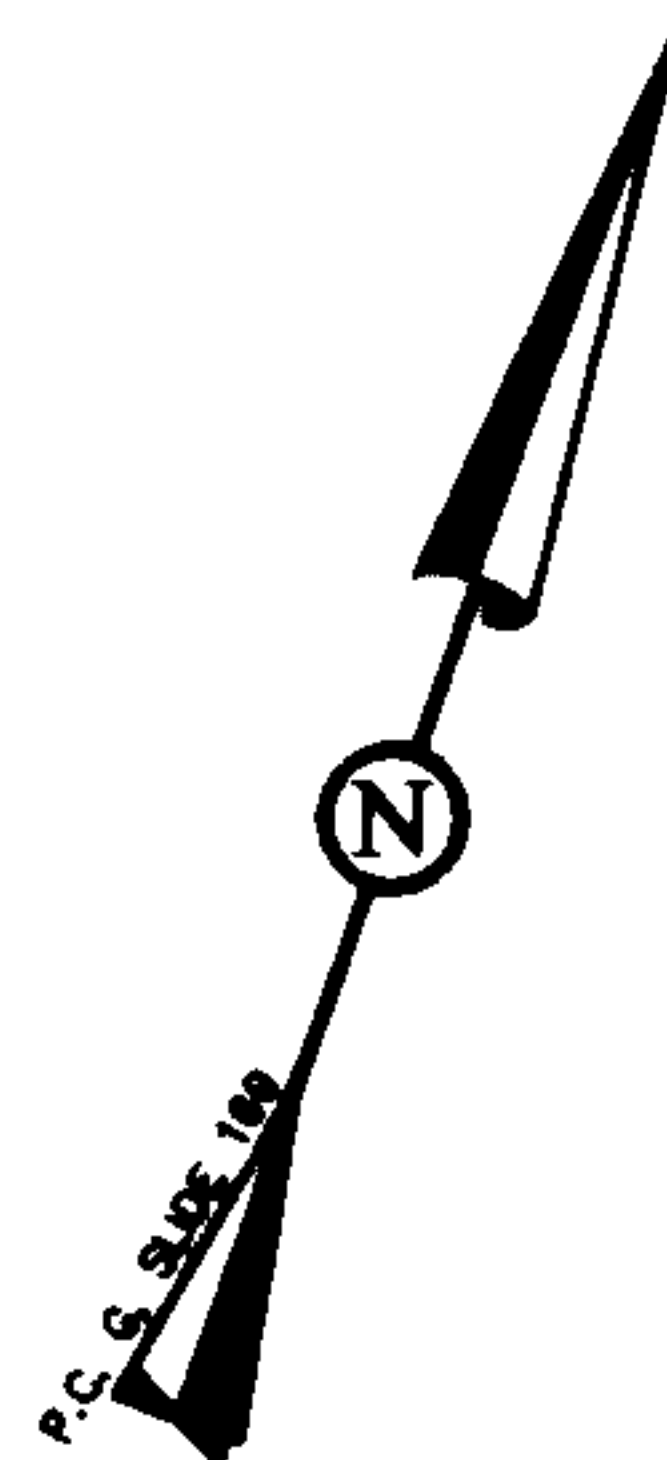

Filed for registration on June 12, 2008  
at 11:53:19 a'clock A.M. by  
Candace J. Dandy, County Clerk  
Register of Deeds

| LINE TABLE |               |          |
|------------|---------------|----------|
| LINE       | BEARING       | DISTANCE |
| L1         | N 47°48'34" W | 148.31'  |

| LINE TABLE ALONG CENTERLINE OF PATH TO CENTERLINE OF US HIGHWAY 158 |               |          |
|---------------------------------------------------------------------|---------------|----------|
| LINE                                                                | BEARING       | DISTANCE |
| L2                                                                  | N 13°55'55" W | 48.54'   |
| L3                                                                  | N 34°52'17" W | 1442.70' |
| L4                                                                  | N 29°28'38" W | 125.45'  |
| L5                                                                  | N 25°38'51" W | 481.39'  |
| L6                                                                  | N 27°05'15" W | 629.42'  |
| L7                                                                  | N 55°18'03" W | 25.64'   |

NORTH CAROLINA, CURRITUCK COUNTY

I, Donna W. Voliva, REVIEW OFFICER OF CURRITUCK COUNTY  
CERTIFY THAT THE MAP OR PLAT TO WHICH THIS CERTIFICATION IS AFFIXED MEETS ALL  
STATUTORY REQUIREMENTS FOR RECORDING.

Donna W. Voliva  
REVIEW OFFICER




I, EDWARD T. HYMAN, JR. PLS-2690, CERTIFY,  
O. THAT THIS PLAT IS OF ANOTHER CATEGORY, SUCH AS THE RECOMBINATION OF EXISTING  
PARCELS, A COURT ORDERED SURVEY OR OTHER EXEMPTION TO THE DEFINITION OF SUBDIVISION.  
I, EDWARD T. HYMAN, JR. CERTIFY THAT THIS PLAT WAS DRAWN FROM AN  
ACTUAL FIELD LAND SURVEY MADE UNDER MY SUPERVISION; THAT THE DEED  
DESCRIPTION FOR SAID PROPERTY IS RECORDED IN D.B. 424, P. 035; THAT THE  
ERROR OF CLOSURE IS 1:10,000+; THAT THIS MAP WAS PREPARED IN  
ACCORDANCE WITH GS 47-30, WITNESS MY ORIGINAL SIGNATURE, REG.  
NUMBER, AND SEAL THIS 25 DAY OF MARCH, 2008.

US HIGHWAY 158 (100' R/W)

(SHORTCUT ROAD)

+/- 3428' TO S.R. 1148

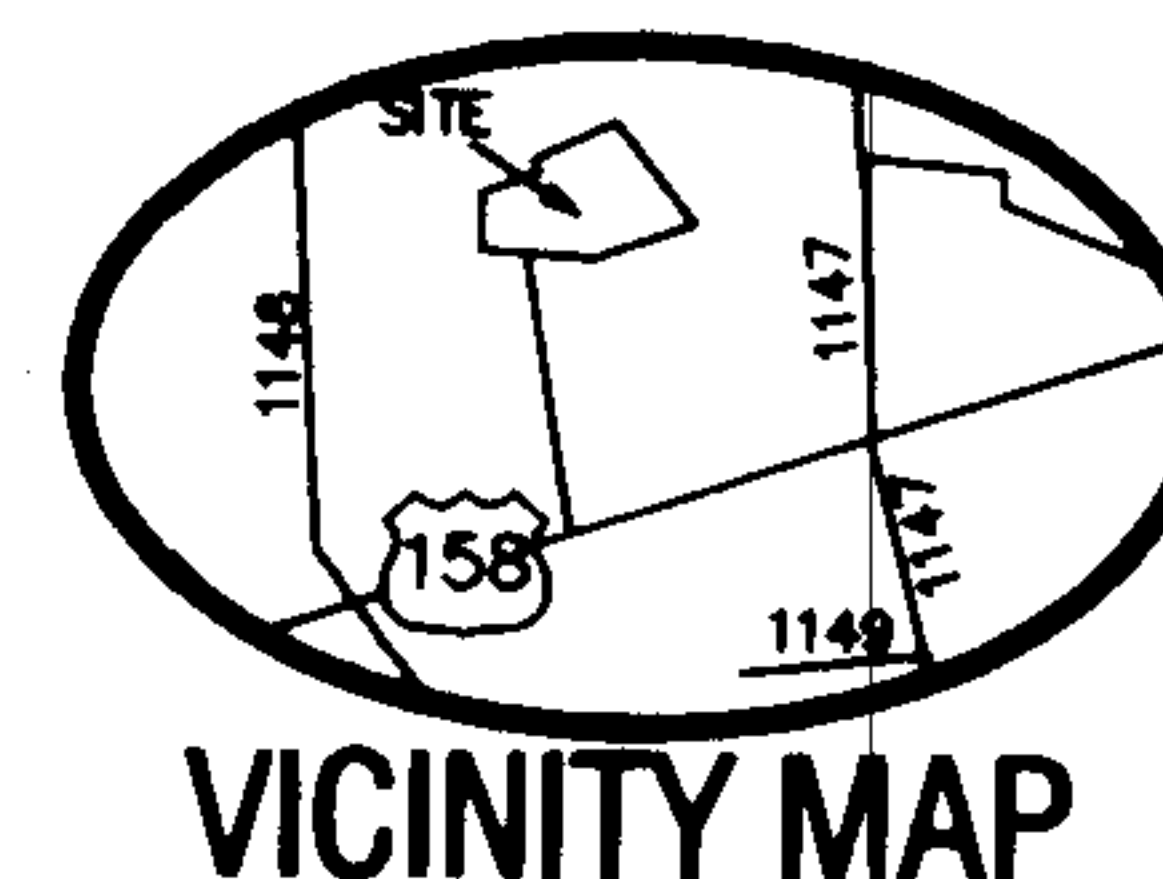

K/134  
**HYMAN ROBEY**  
SOLUTIONS FROM THE GROUND UP  
150 US Hwy 158 E.  
PO Box 339  
Camden, NC 27921  
(252) 338-2913  
(252) 338-5552 fax  
www.hymanrobey.com

EXEMPT  
SUBDIVISION  
FOR  
**MARGIE  
ROBERTS  
TRUSTEES**

CRAWFORD  
TOWNSHIP  
CURRITUCK  
COUNTY  
NORTH  
CAROLINA

KEY PLAN:

LEGEND

- CALCULATED POINT
- EXISTING P.K. NAIL
- SET 1/2" REBAR
- EXISTING CORNER
- BOUNDARY LINE
- RIGHT OF WAY LINE
- PROPERTY EXTENSION
- DITCH LINE
- APPROXIMATE FLOODZONE LINE

GRAPHIC SCALE



( IN FEET )  
1 inch = 300 ft.

Project #: 070290  
Drawing #: 070290  
Drawn: JWB  
Checked: ETH  
Approved: ETH  
Date: 1/3/2008  
Sheet #: 01/01  
Scale: 1"=300'

REVISIONS:  
NUM. DATE DESCRIPTION  
1) 06/11/2008 CHANGED NOTE

SHEET TITLE:

**DIVISION**

SHEET NUMBER:

**1**