



I, HOOD L. RICHARDSON, CERTIFY THAT UNDER MY DIRECTION AND SUPERVISION THIS MAP WAS DRAWN FROM AN ACTUAL LAND SURVEY USING DOCUMENTS OF RECORD AS SHOWN ON THIS MAP AND THAT THE ERROR OF CLOSURE IS 1:18,000 AS CALCULATED BY LATITUDES AND DEPARTURES, THAT THIS MAP WAS PREPARED IN ACCORDANCE WITH G.S. 47-38 AS AMENDED, NO DETERMINATION OTHER THAN AS IS SHOWN ON THIS MAP HAS BEEN MADE ABOUT G.S. 47-38 SECTION 1, (7) (11) WITHOUT MY NAME AND SEAL THIS 25th DAY OF JUNE 1998.

HOOD L. RICHARDSON, S.L.S. I. - N.C.

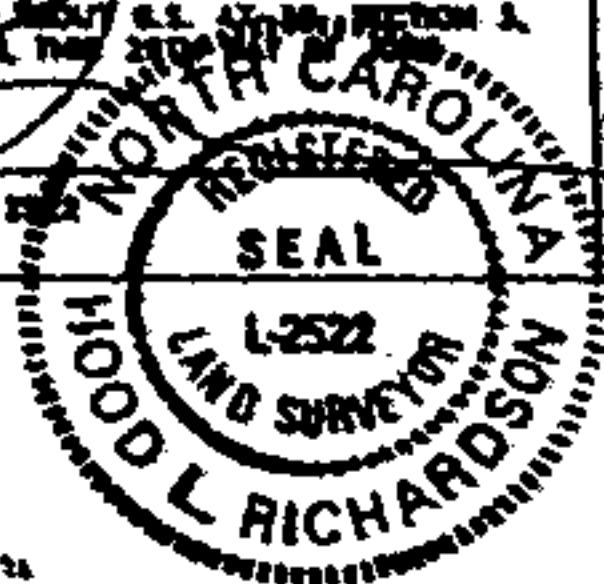


LEGEND

- NEW IRON PIPE, CONTROL
- FOUND IRON PIPE, CONTROL
- ⊙ POINT, CONTROL
- △ RAILROAD SPIKE, CONTROL
- DITCH
- FOUND NAIL

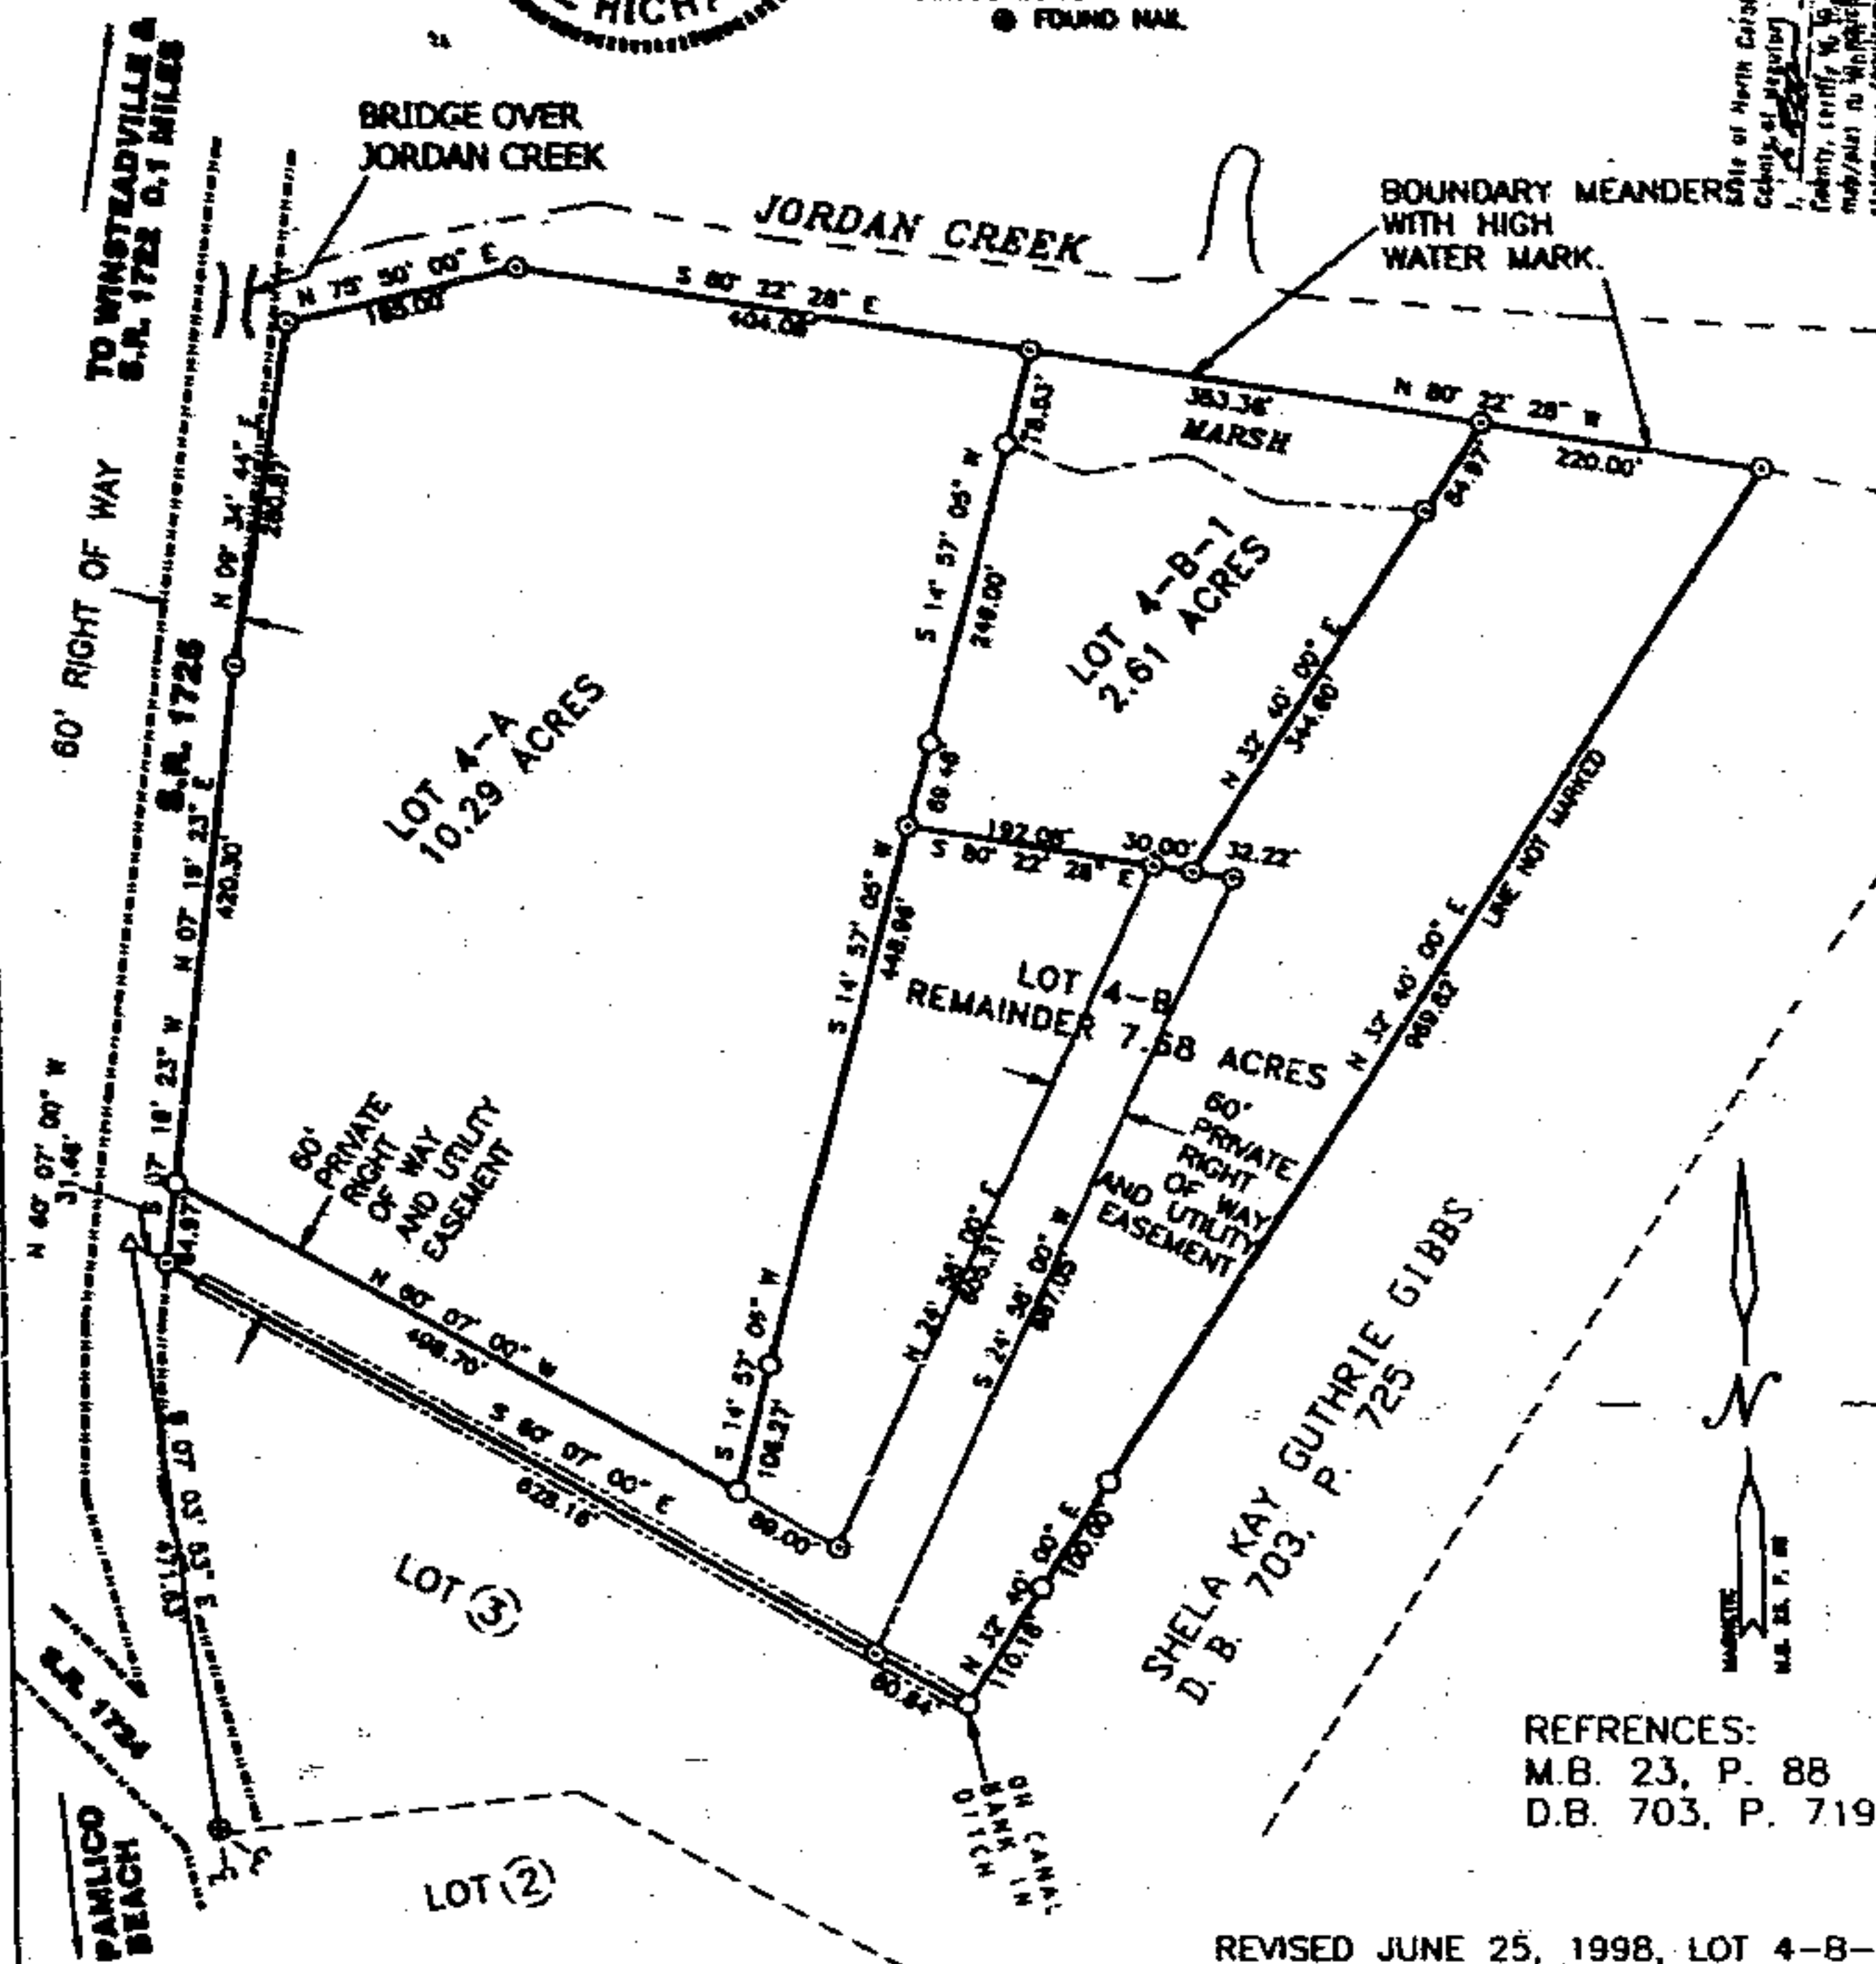

REFERENCES:
M.B. 23, P. 88
D.B. 703, P. 719

REVISED JUNE 25, 1998, LOT 4-B-1

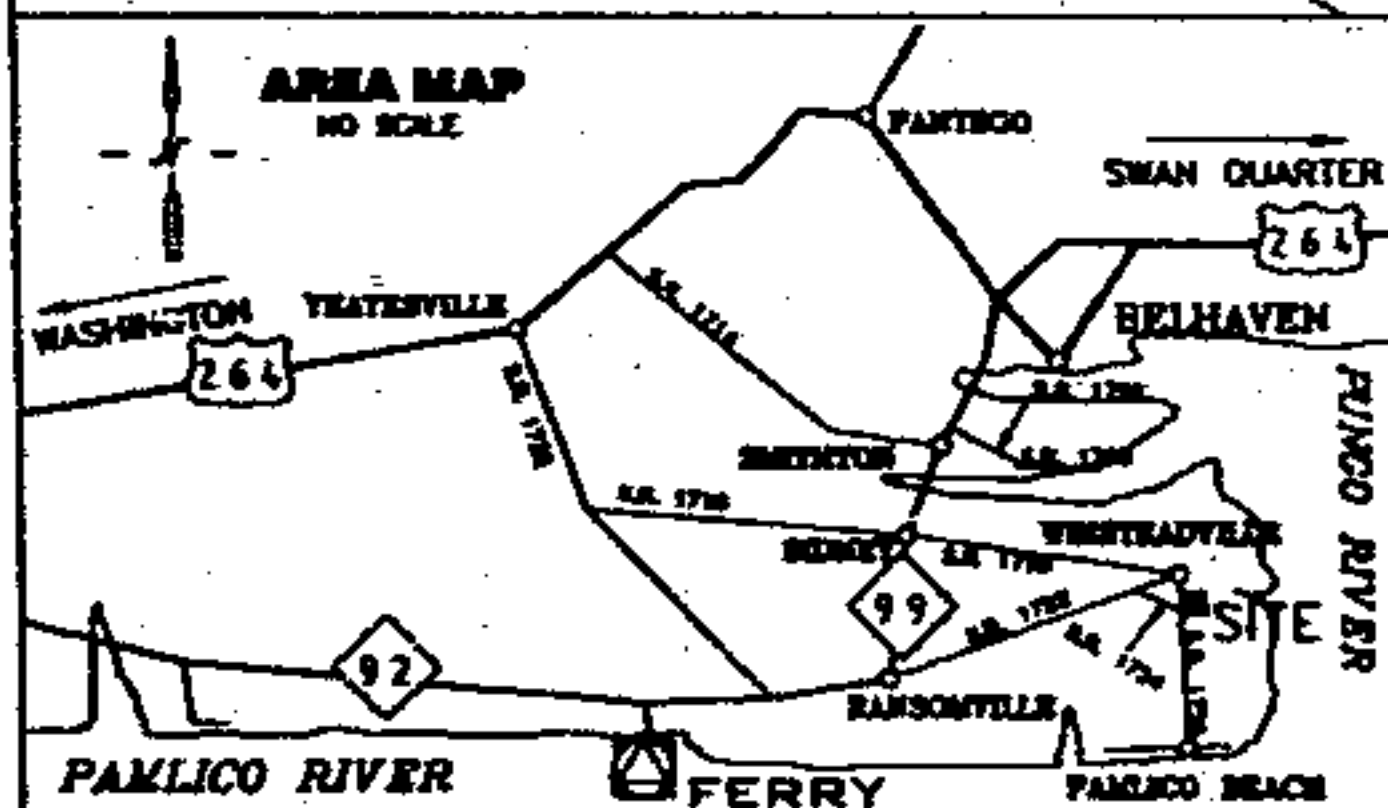

PROPERTY OF:
EDWARD E. GUTHRIE SR. LOT 4-B
MIRIAM FOSTER GUTHRIE LOT 4-A
BATH TOWNSHIP BEAUFORT COUNTY
NORTH CAROLINA

SCALE: 1" = 200' SURVEY DATE: JUNE 5, 1998

SURVEYED BY: HOOD RICHARDSON, P.A.
ENGINEERS-GEOLOGISTS-PLANNERS
110 WEST 2ND STREET
WASHINGTON, N.C. 27889
PHONE: (252) 975-3472

T. SANE
98-01-147-A