


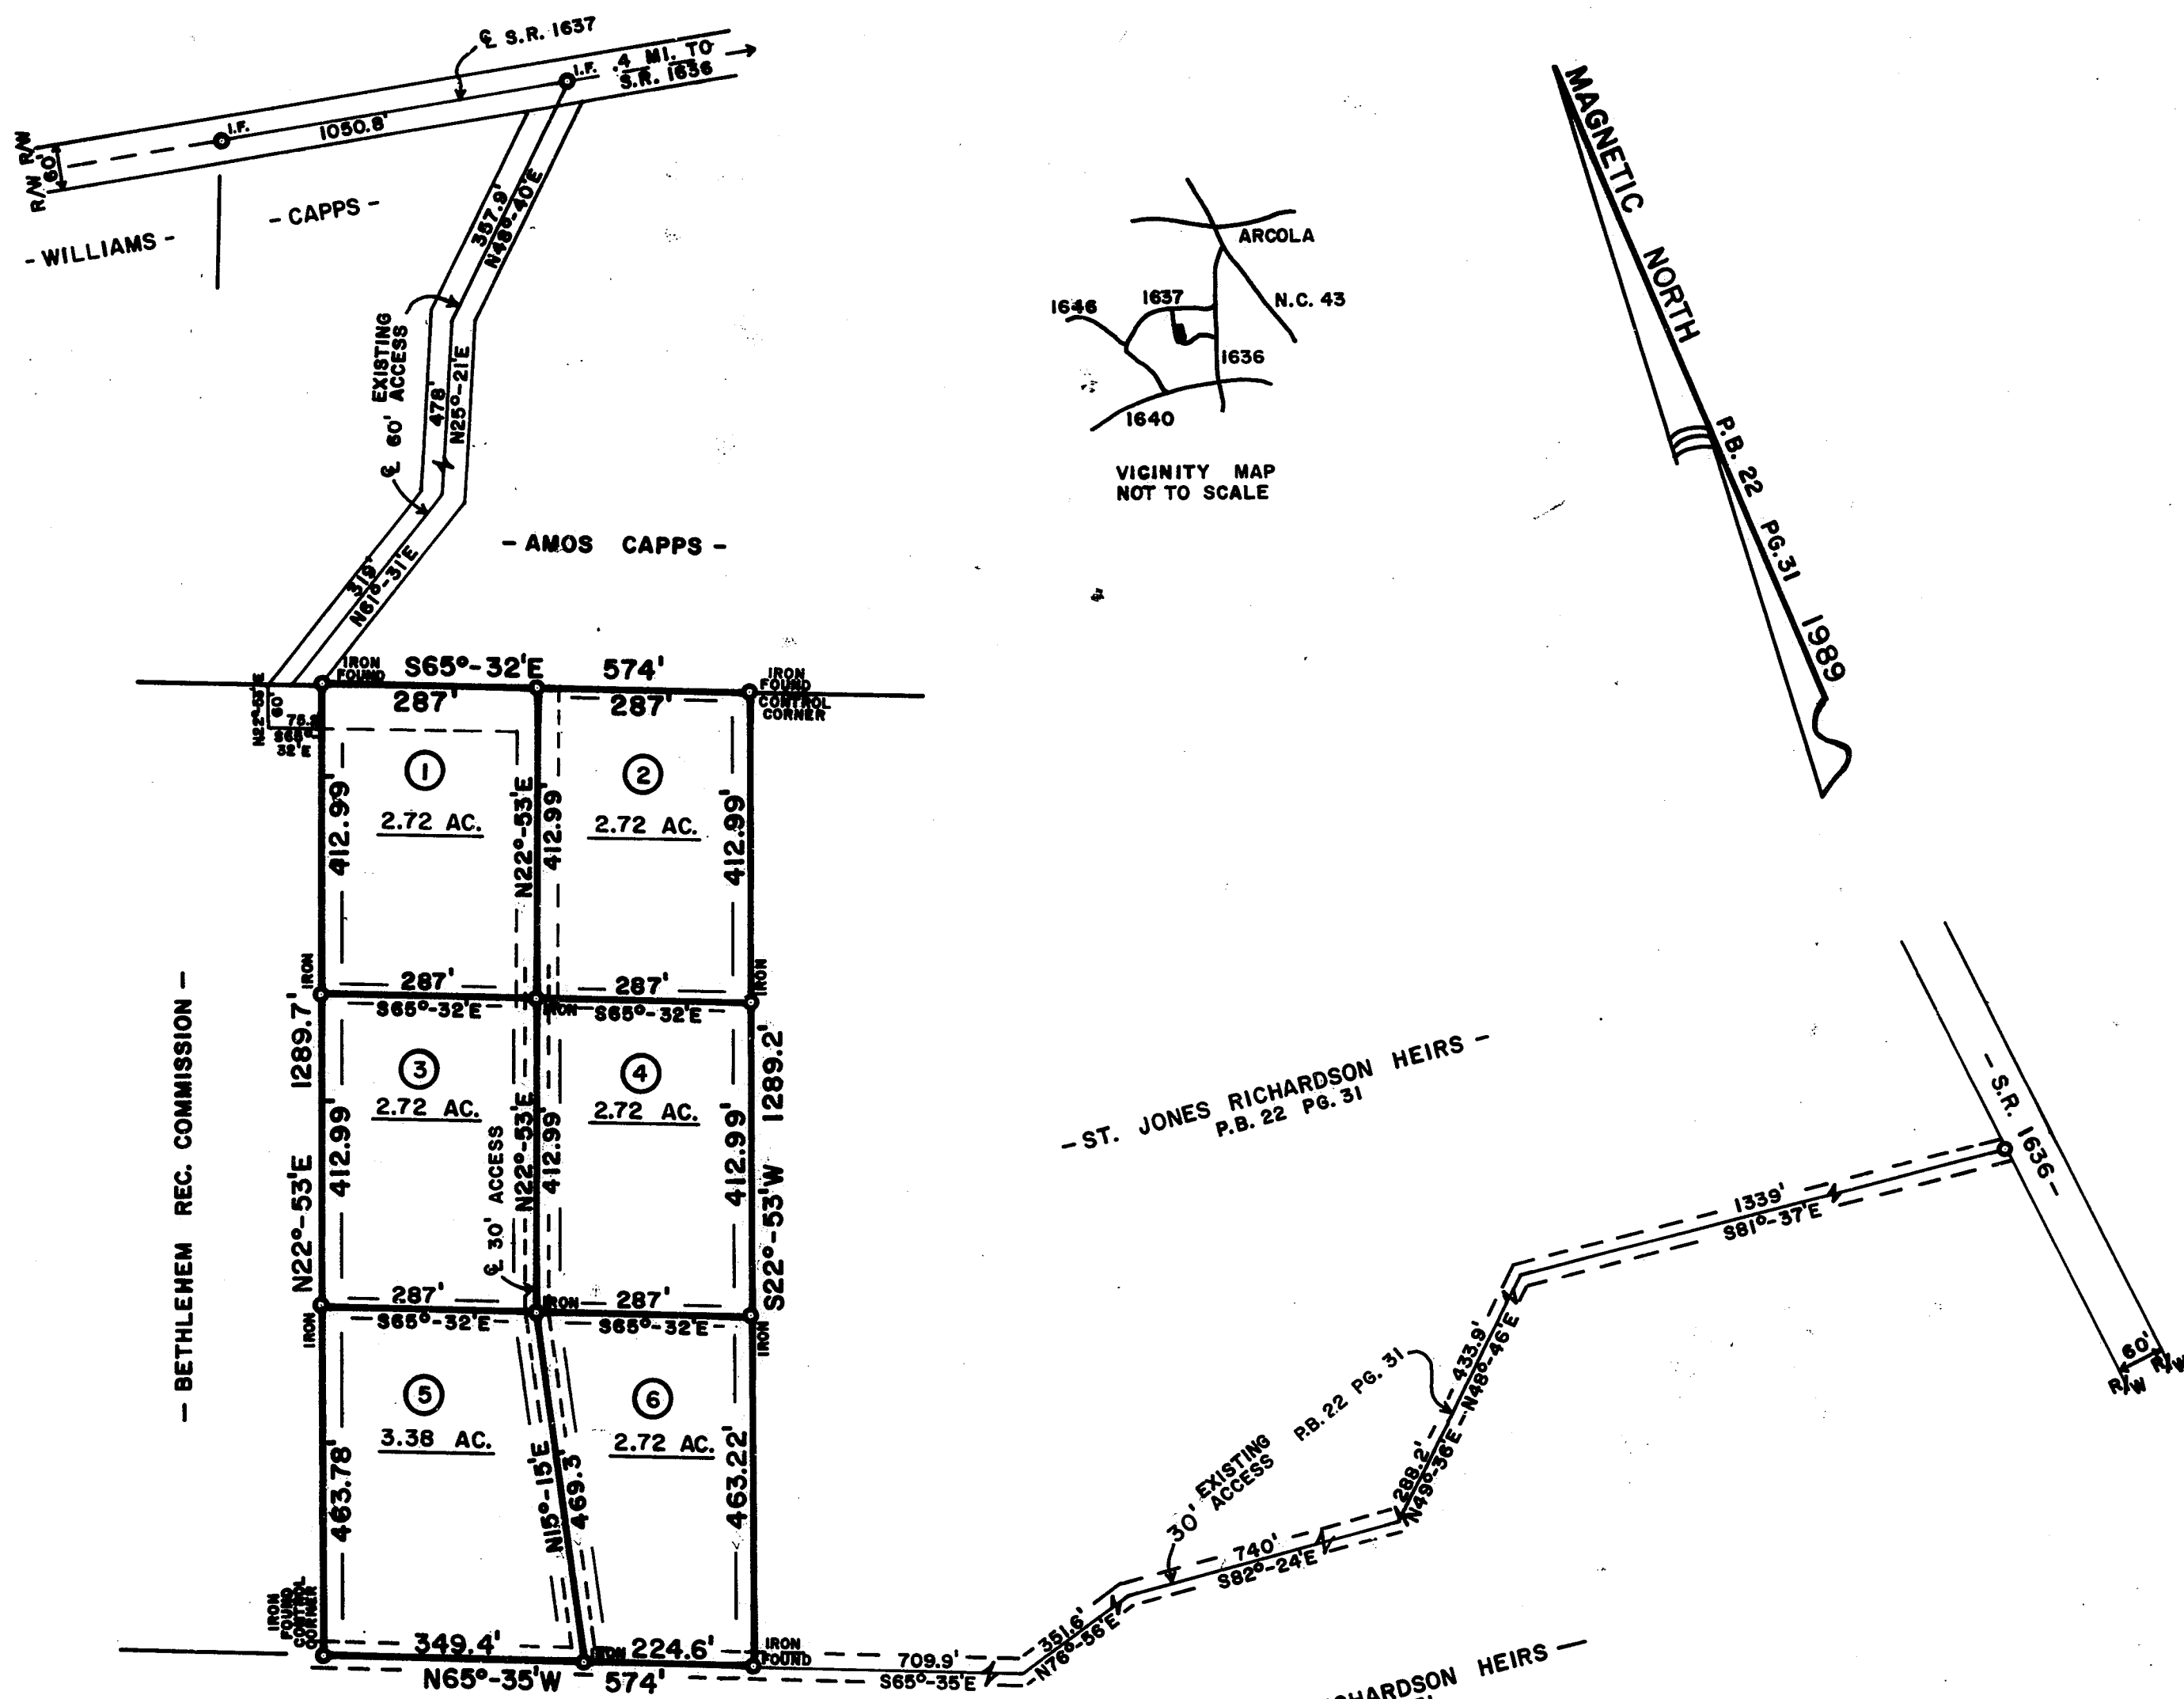

- ST. JONES RICHARDSON HEIRS -
P.B. 22 Pg. 31

- ST. JONES RICHARDSON HEIRS -
P.B. 22 Pg. 31


- ST. JONES RICHARDSON HEIRS -
P.B. 22 Pg. 31

North Carolina - Warren County
The foregoing Certificate of Jim A. Harris
A Notary Public of Nash Co., N.C.
Certified To Be Correct, Recorded On 8/29
in 95 at 2:20 O'clock P
in Slide 9 Plat 9
Dallas B. Burrell
By: [Signature]
Register of Deeds

Plat Examination
This Plat does not require Planning Board Review
and is approved for recording in the
Office of the Register of Deeds.
8-26-95 [Signature]
Date 8-26-95 County Planning Board

PROPERTY OF ESTATE DIVISION OF
"HERBERT J. RICHARDSON HEIRS"

FISHING CREEK TWSP., WARREN COUNTY, N.C.
AUGUST 22, 1995 SCALE 1" = 200'

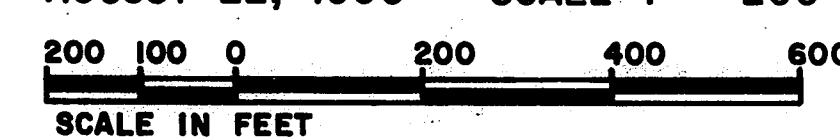


R. LOWELL HARRIS
REG. LAND SURVEYOR
P. O. BOX 114
RED OAK, N.C.
(919) 443-4754

Note
Min. Bldg. Setbacks
F = 30', S = 10', R = 25'
I, R. Lowell Harris, Registered Land Surveyor #L-1341
certify that the survey shown on this
plat is a division of an exist-
ing parcel.
Refer to P.B. 22 Pg. 31

- I, R. Lowell Harris, Registered Land Surveyor #L-1341
certify to one or more of the following as indicated by X.
- A. That this plat is of a survey that creates a sub-
division of land within the area of a county or
municipality that has an ordinance that regulates
parcels of land.
 - B. That this plat is of a survey of an existing
parcel or parcels of land;
 - C. ☒ That this plat is of a survey of another category
such as the recombination of existing parcels, a
court-ordered survey or other exception to the
definition of subdivision;
 - D. That the information available to this surveyor is
such that I am unable to make a determination to
the best of my professional ability as to provi-
sions contained in (a) through (c) above.

[Signature]
R. Lowell Harris, Registered Land Surveyor #L-1341

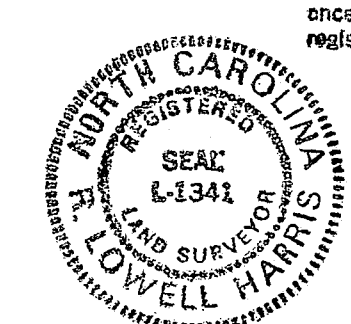

I, R. LOWELL HARRIS certify that this plat was drawn under my
supervision from an actual survey made under my supervision (that
the error of closure as calculated by latitudes and departures is
1: 10,000) (Other: that the boundaries not surveyed are
shown as broken lines plotted from information found in
Book 22 Pg. 31) that this plat was prepared in accord-
ance with G.S. 47-30 as amended. Witness my original signature,
registration number and seal this 22 day of Aug, A.D. 1995

[Signature]
Surveyor
L-1341
Registration Number

North Carolina, Nash County.
I, a Notary Public of the County and State aforesaid
certify that R. Lowell Harris, a Registered Land Surveyor,
personally appeared before me this day and acknowledged
the execution of the foregoing instrument. Witness my hand
and official stamp or seal, this 22 day of Aug,
1995.
[Signature]
Notary Public
My commission expires 11-28-98

