



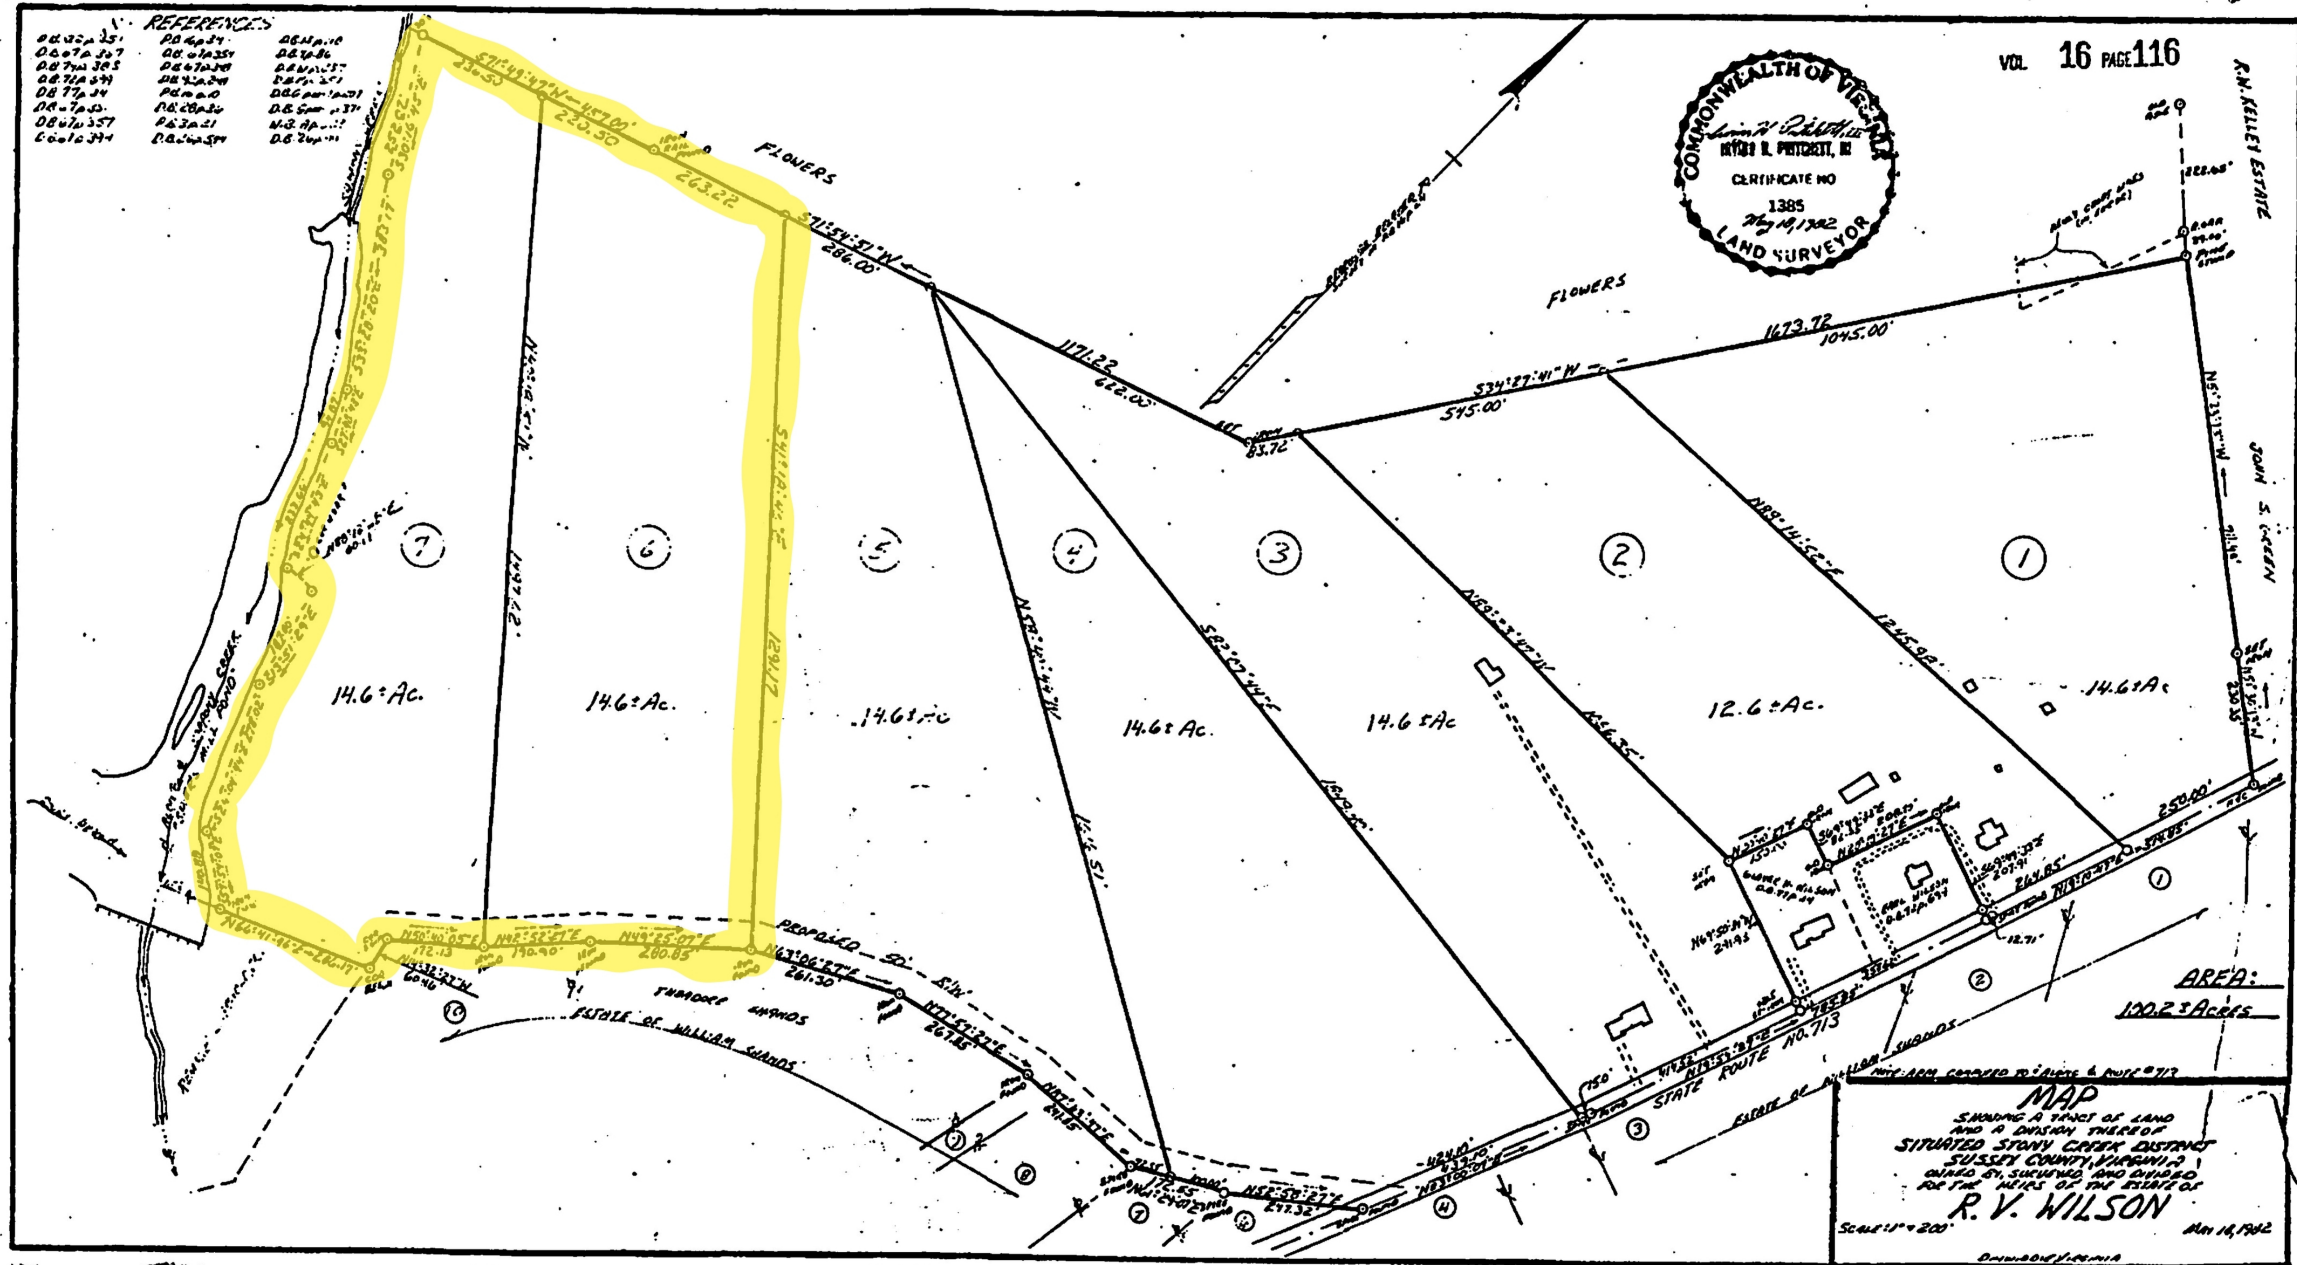

MAP
SHOWING A TRACT OF LAND
AND A DIVISION THEREOF
SITUATED STONY CREEK DISTRICT
R. V. WILSON
DWM:BOH:f.10.11.12

VIRGINIA: In the Clerk's Office of the Circuit Court of Sussex County. The foregoing instrument was this day presented in the office aforesaid and is, together with the certificate of acknowledgment annexed, admitted to record this 15th day of November, 1982, at 9:00 A. M.
DEED RECORDED IN DEED BOOK 100, PAGE 734

TESTE: Gay M. Williams Clerk