

FOR REGISTRATION REGISTER OF DEEDS
CARTERET COUNTY, NC
October 20, 2012 05:10:52 AM
1 p
FILE # 3262



FILE # 3262

SURVEY FOR
AUDREY D. SALTER

DAVIS TOWNSHIP
JUNE 20, 2012
CARTERET COUNTY, NC
SCALE: 1" = 50'


W. D. DANIELS, JR.
PLS (L-2673)
742 US HWY 70
DAVIS, NC 28524
e-mail: joderbdaniels@gmail.com

PHI 252-729-1553 (voice/fax)

OWNER: AUDREY G. SALTER
PO BOX 236
DAVIS, NC 28524
Contact Phone: 252-729-9231
SITE: 155 BLACK DUCK ROAD
DAVIS, NC 28524



FILE: D:\21\ASB\DWG
D124\WC.DWG

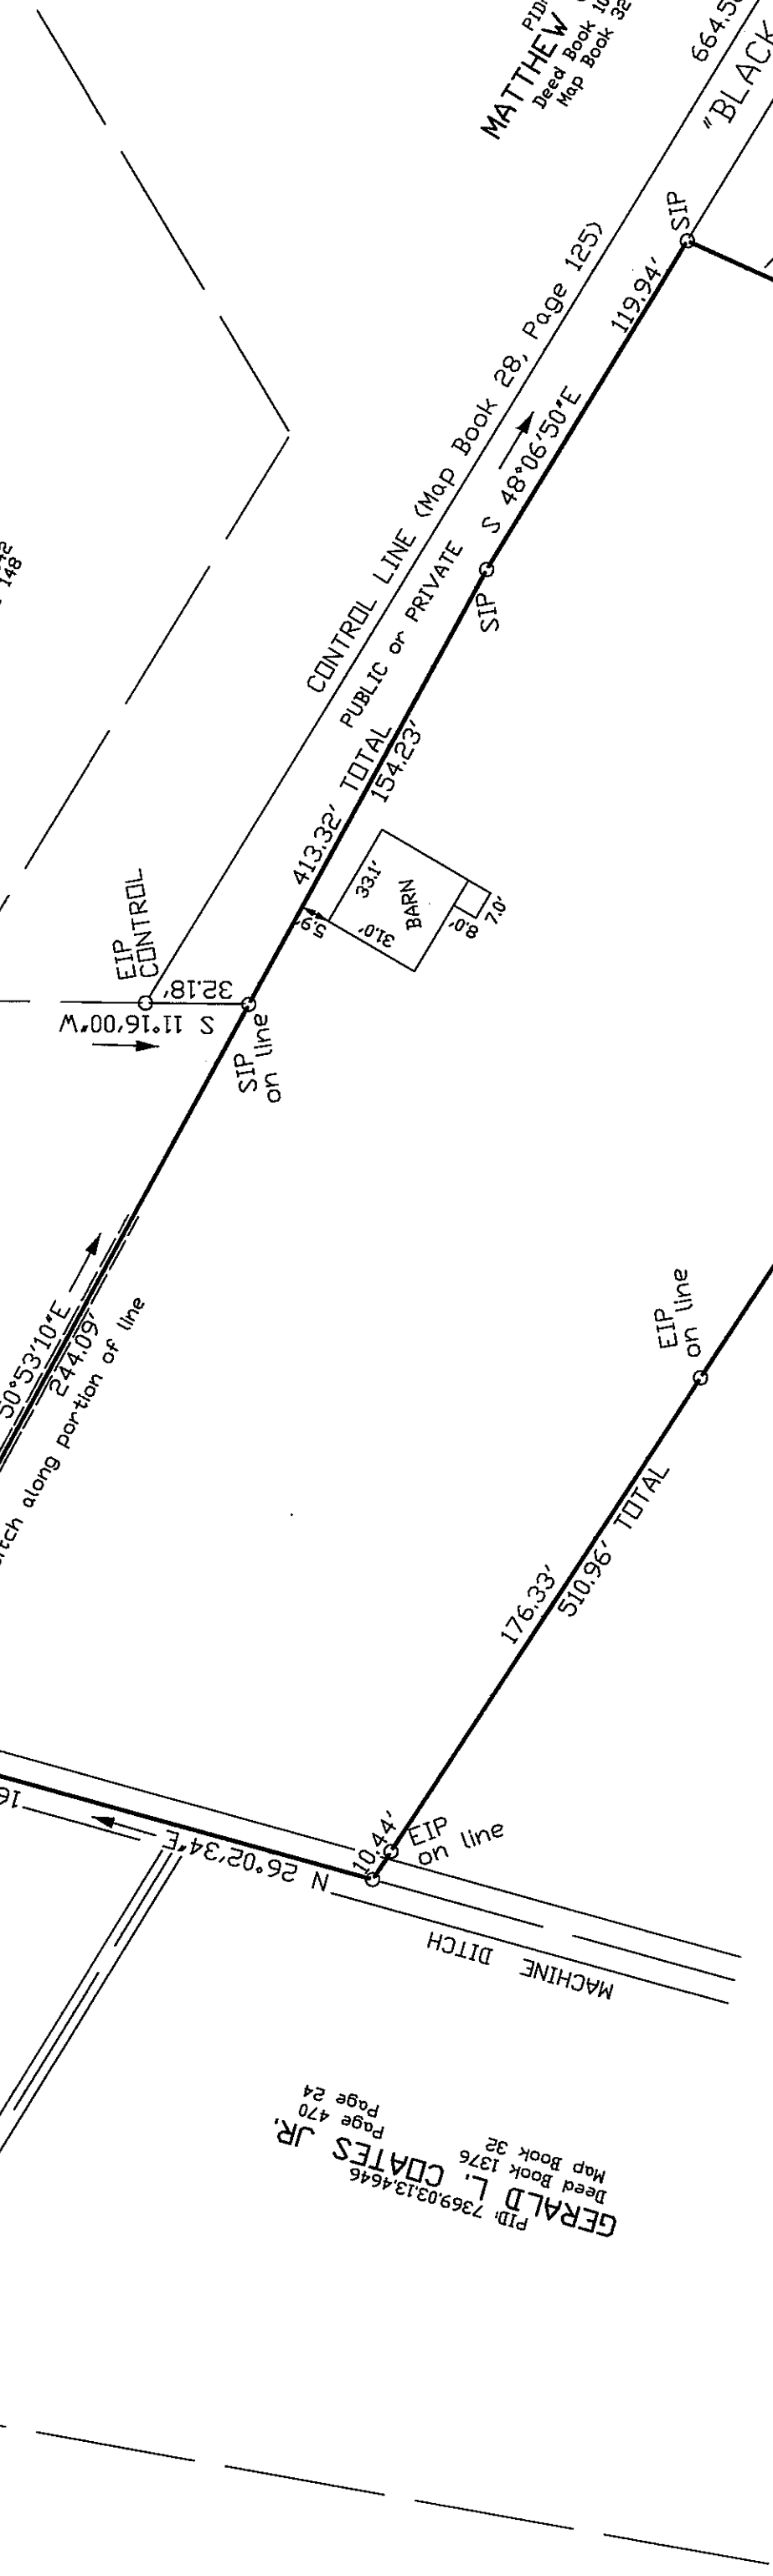


- LEGEND:
- SIP = set iron pipe
 - EIP = existing iron rod
 - EMN = existing "MAG" nail
 - o = Point, unless otherwise designated;
 - nothing found or set
 - PID = Property Identification
 - R/W = right-of-way
 - C/L = centerline
 - NCSR = North Carolina secondary road
 - NAVD = North American Vertical Datum
 - FEMA = Federal Emergency Management Agency
 - FIRM = Flood Insurance Rate Map
 - CAMA = Coastal Area Management Agency

REFERENCE: PID: 736903138769
Deed Book 236, Page 324 (a portion of)
Map Book 28, Page 125

AREA Total Tract = 95,473.5 square feet = 2.19 acres +/-


CERTIFICATE OF ACCURACY
STATE OF NORTH CAROLINA
COUNTY OF CARTERET

I, W. D. DANIELS, JR., certify that this plat was drawn by me from an actual field survey by me (deed description recorded in SEE REFERENCES.) that the boundaries not surveyed are clearly indicated as drawn from information found in SEE NOTES, that the ratio of precision as calculated by latitudes and departures is 1 / 10,000 + , that this plat was prepared in accordance with G. S. 47-30 as amended. Witness my original signature, registration number and seal this 20TH day of JUNE, A.D., 20 12.

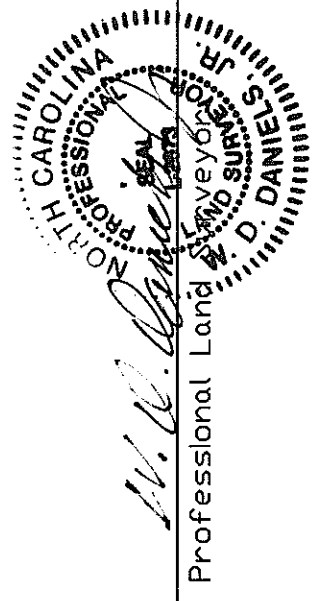

CERTIFICATE OF PURPOSE OF PLAT

I, W. D. DANIELS, JR., certify that (a) this survey is of an existing parcel or parcels of land and does not create or change an existing street.

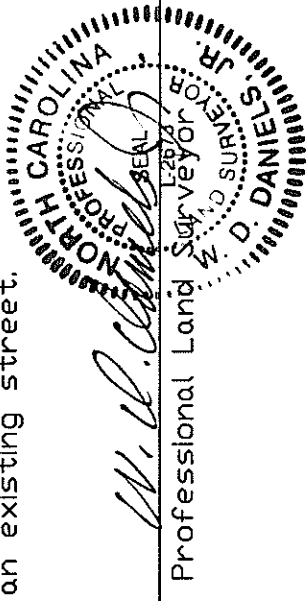

CERTIFICATE OF REGISTRATION

Filed for registration at 9:10 AM on the 29 day of Oct, 20 12, and recorded in Book 32, Page 262

Office of the Register of Deeds, Carteret County, NC.

Joel Lawrence
REGISTER OF DEEDS

BY ASSISTANT DEPUTY

32/262