



CURVE	DELTA ANGLE	RADIUS	ARC	TANGENT	CHORD	CHORD BEARING
C 1	30° 46' 40"	539.80'	289.97'	148.57'	286.49'	S 58° 07' 48" E

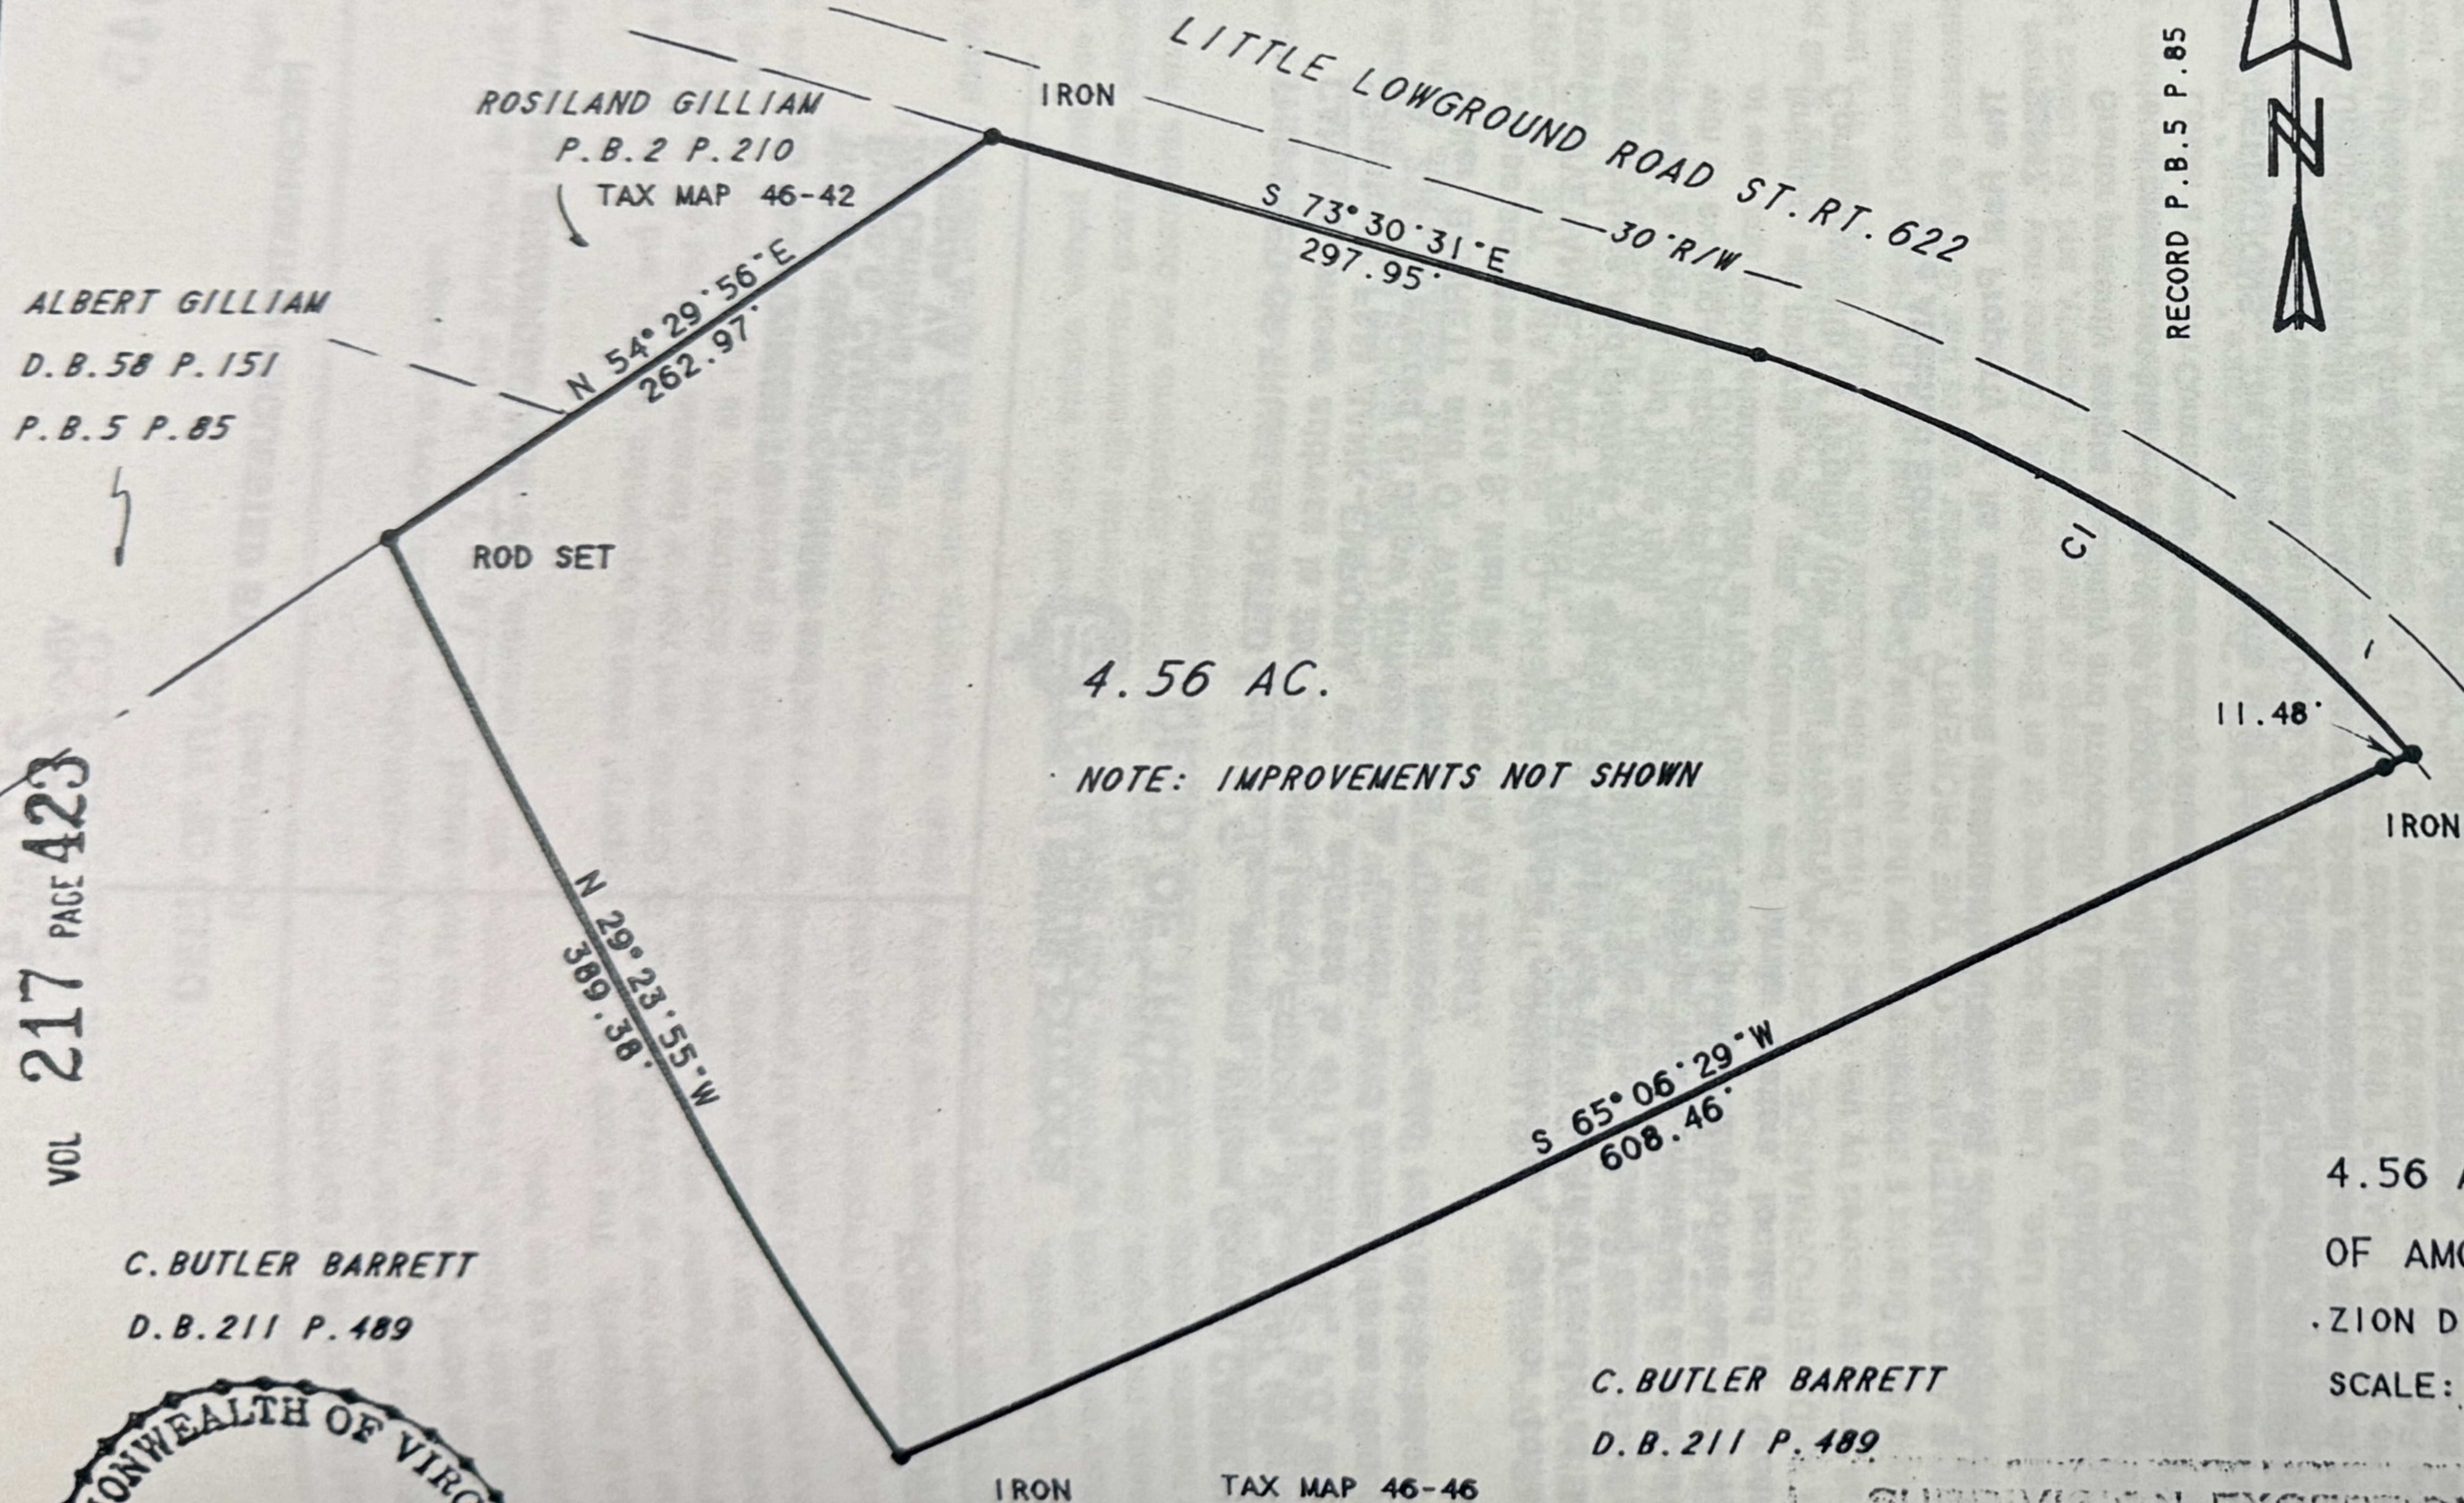

RECORD P.B. 5 P. 85

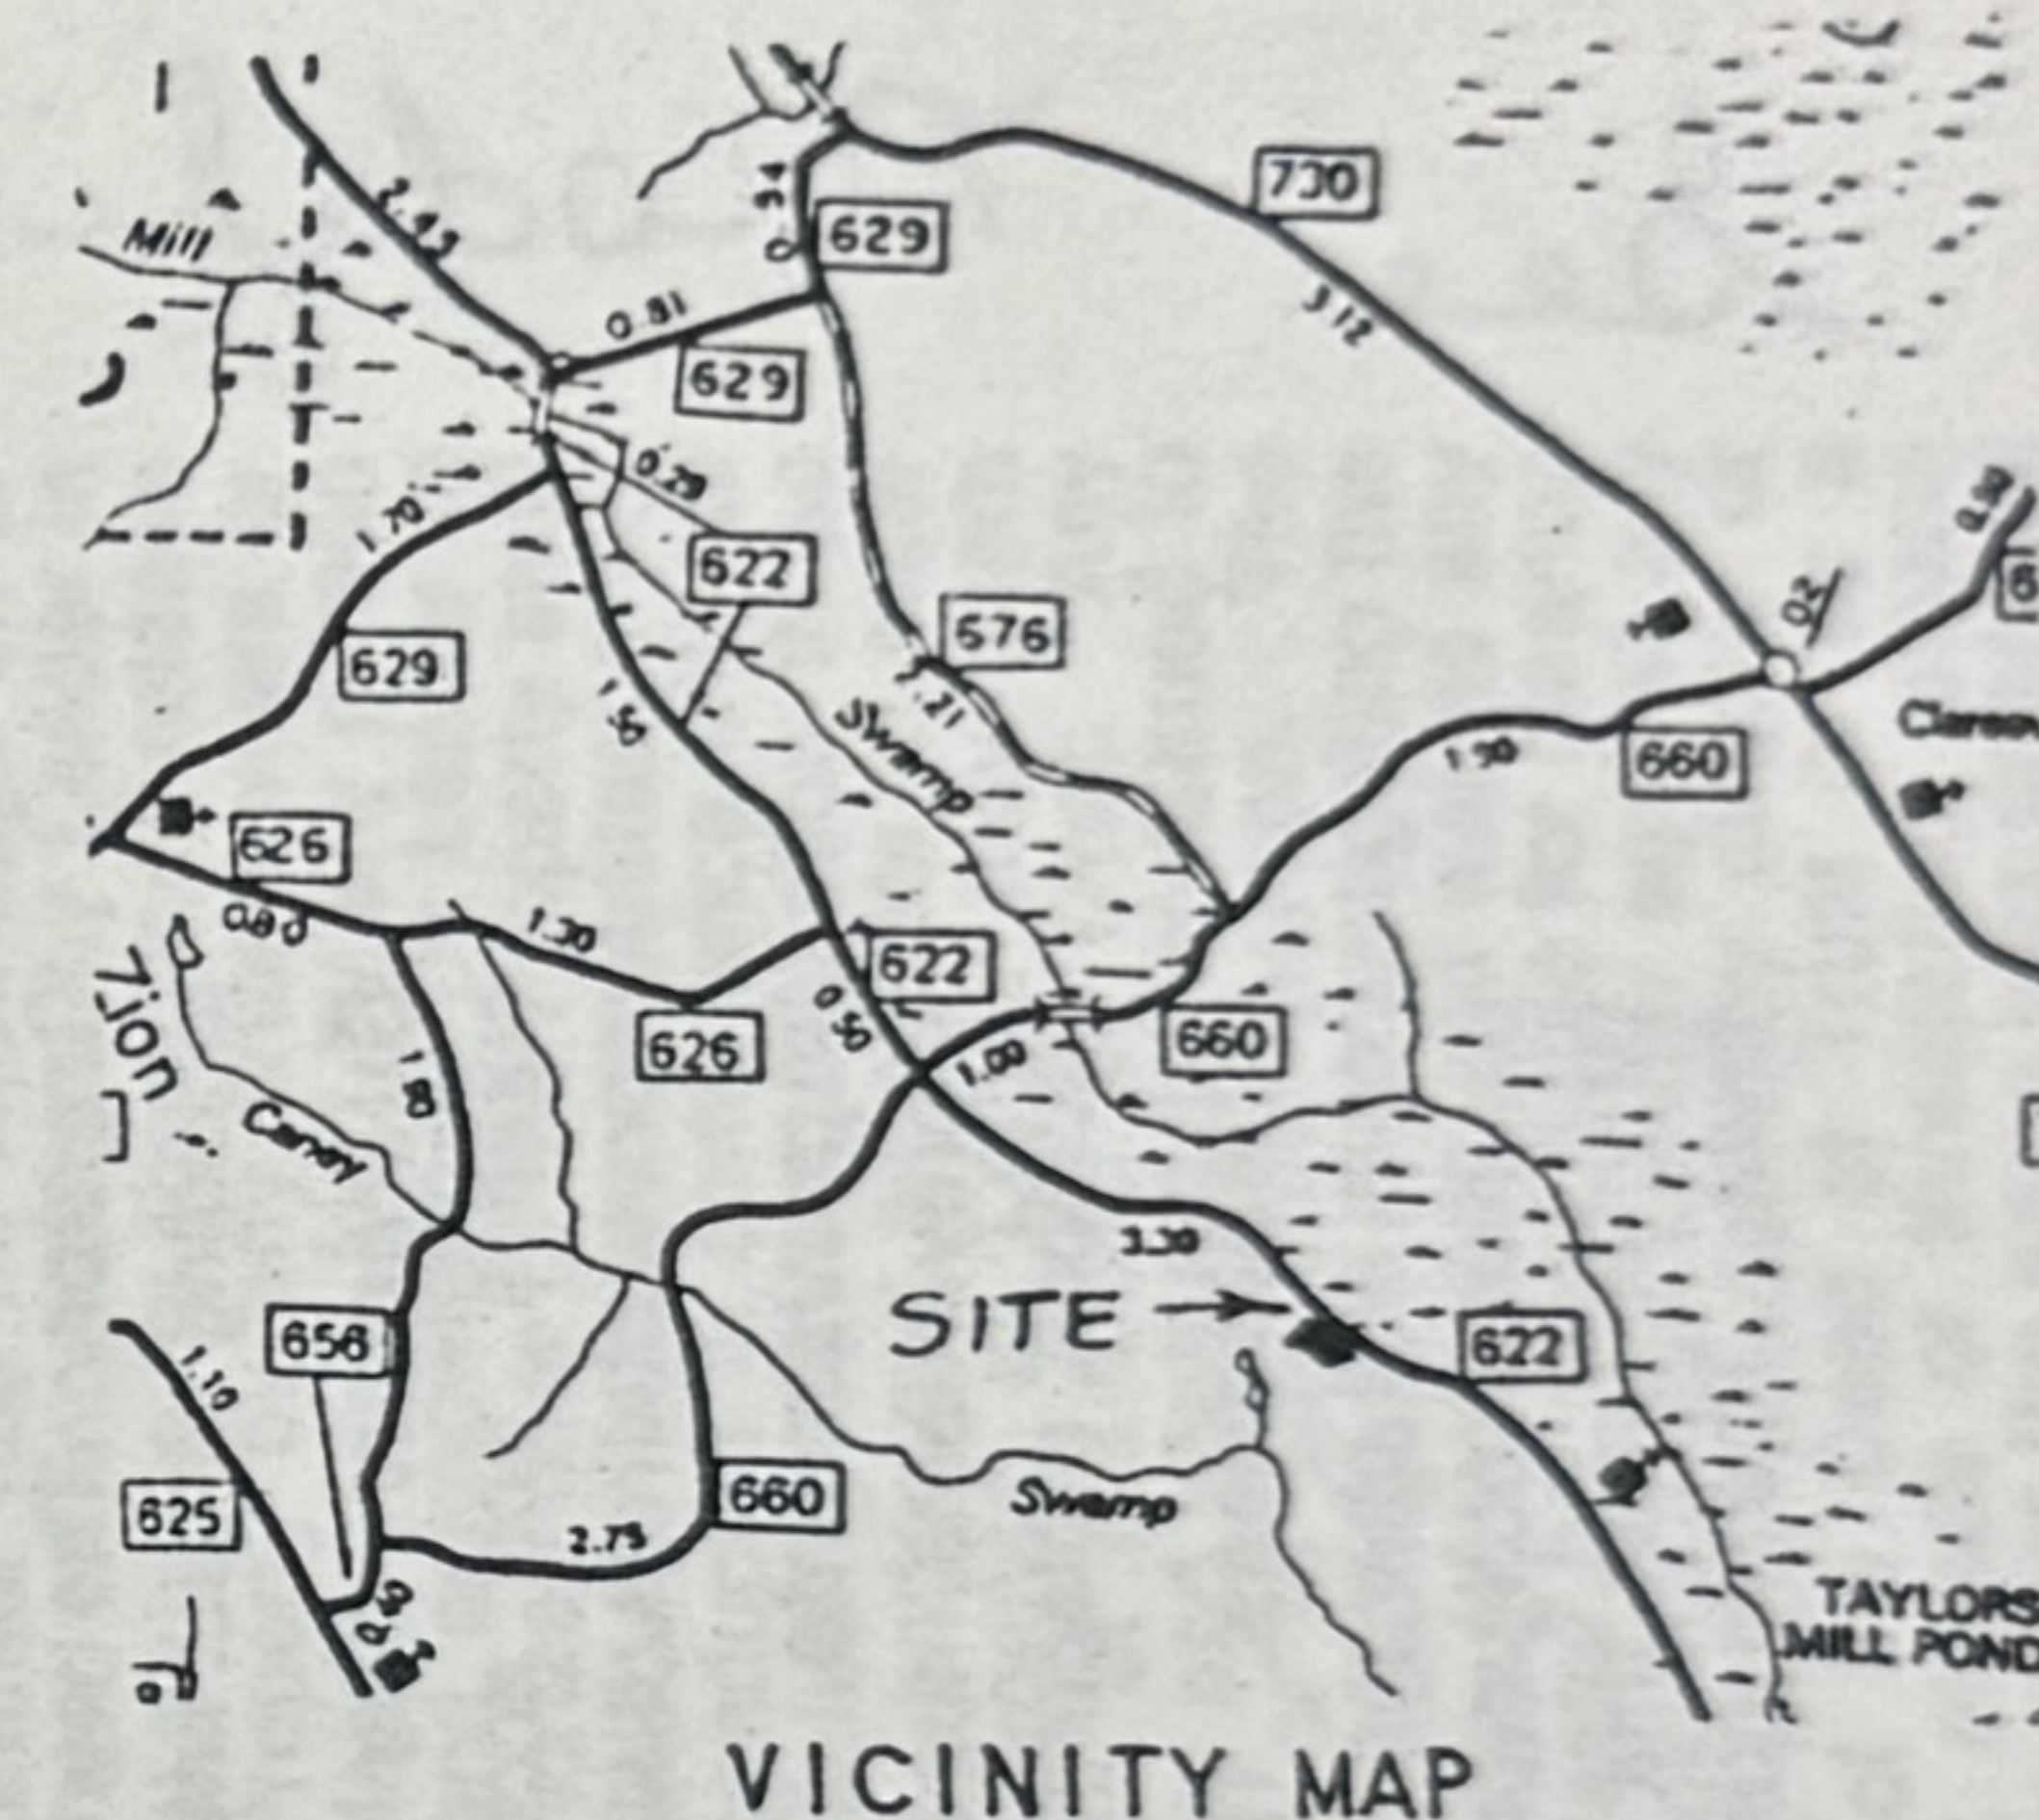

I CERTIFY THAT ON FEB. 14, 1995 I MADE AN ACCURATE SURVEY OF THE PROPERTY SHOWN ON THIS PLAT. ALL VISIBLE IMPROVEMENTS, EASEMENTS, RIGHT OF VAYS, AND ENCROACHMENTS ARE SHOWN HEREON. A TITLE REPORT WAS NOT FURNISHED FOR THIS SURVEY. THEREFORE ANY INFORMATION OR INCUMBERANCE A TITLE REPORT MAY REVEAL MAY NOT BE SHOWN ON THIS SURVEY.

SURVEY OF

4.56 AC. PARCEL OF LAND STANDING IN THE NAME OF AMOS GILLIAM D.B. 52 P. 308; D.B. 211 P. 489 . ZION DISTRICT, GREENSVILLE COUNTY VIRGINIA


SCALE: 1" = 100

BY

DATE: 2-15-1995

PETERSON SURVEYS, INC.
MCKENNEY, VIRGINIA
(804) 478-4363

95017

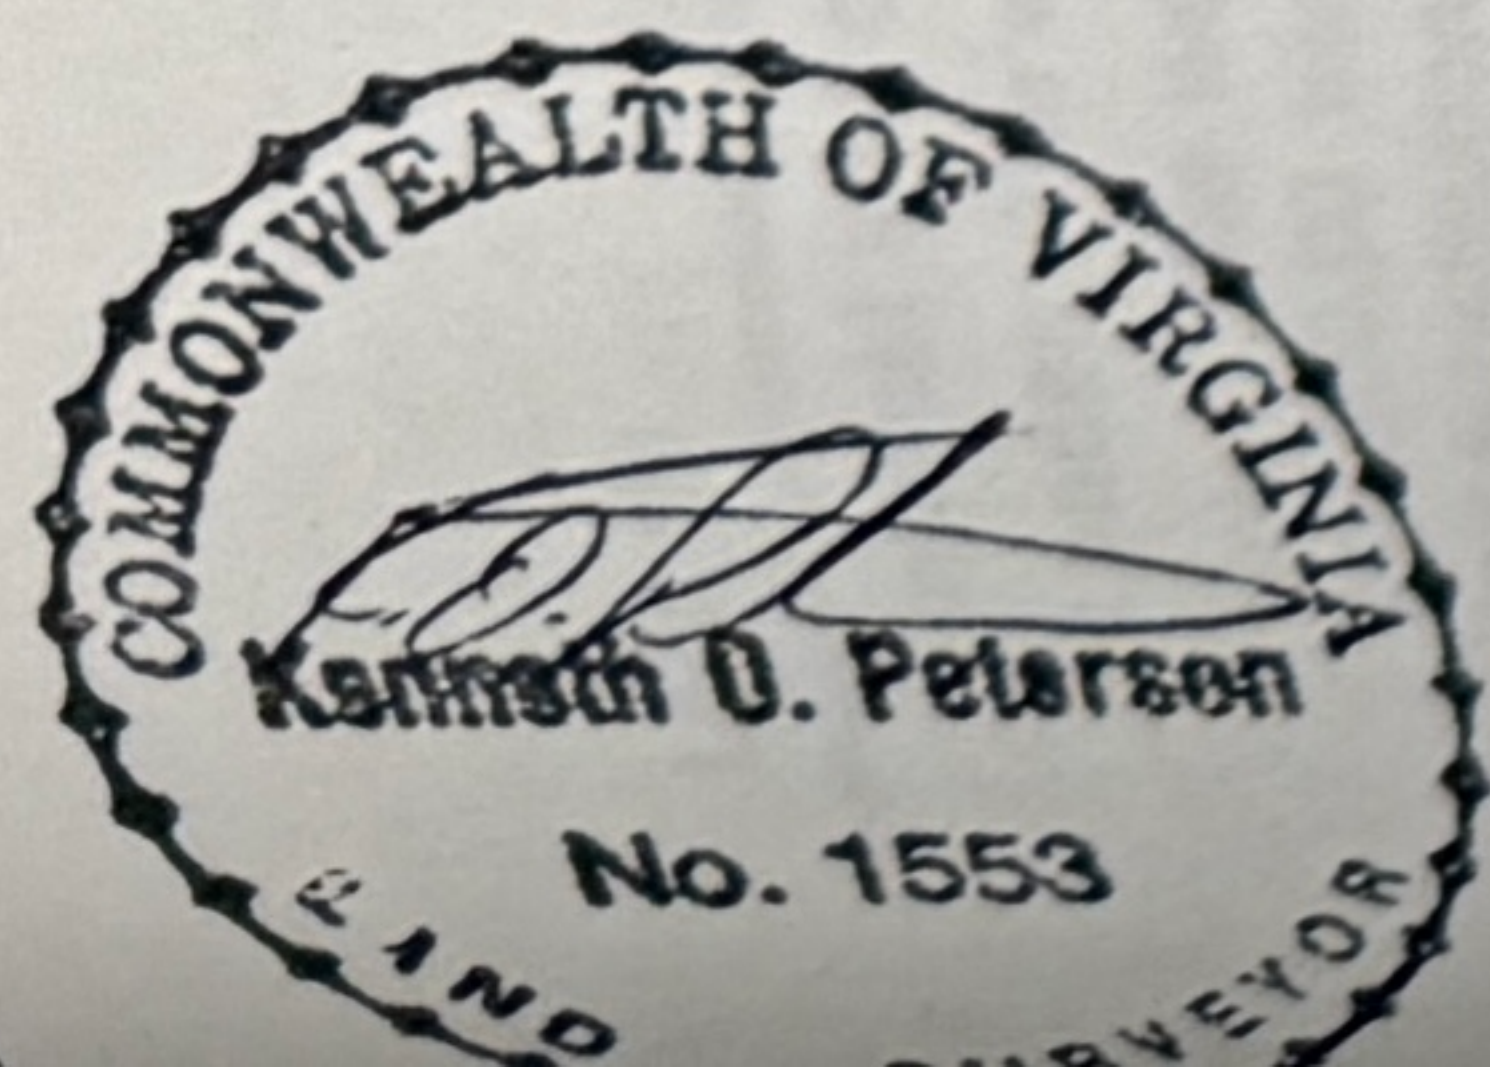

C. BUTLER BARRETT
D.B. 211 P. 489

SUBDIVISION EXCEPTION
COUNTY OF GREENSVILLE
STATE OF VIRGINIA

AGENT 2/27/95

VIRGINIA: In the Clerk's Office of the Circuit Court of Greenville County, The foregoing instrument was lodged In said office on the 17th day of January, 1996, and duly admitted to record at 1:36 P.M.

Robert C. Wrenn
Clerk