



CLIFFORD C. PHILLIPS
DB. 823, PG. 400
[SEE PLAT MB 6, PG. 231]

LEGEND

IRON PIN SET
IRON PIN FOUND
CORNER NEITHER
SET NOR FOUND

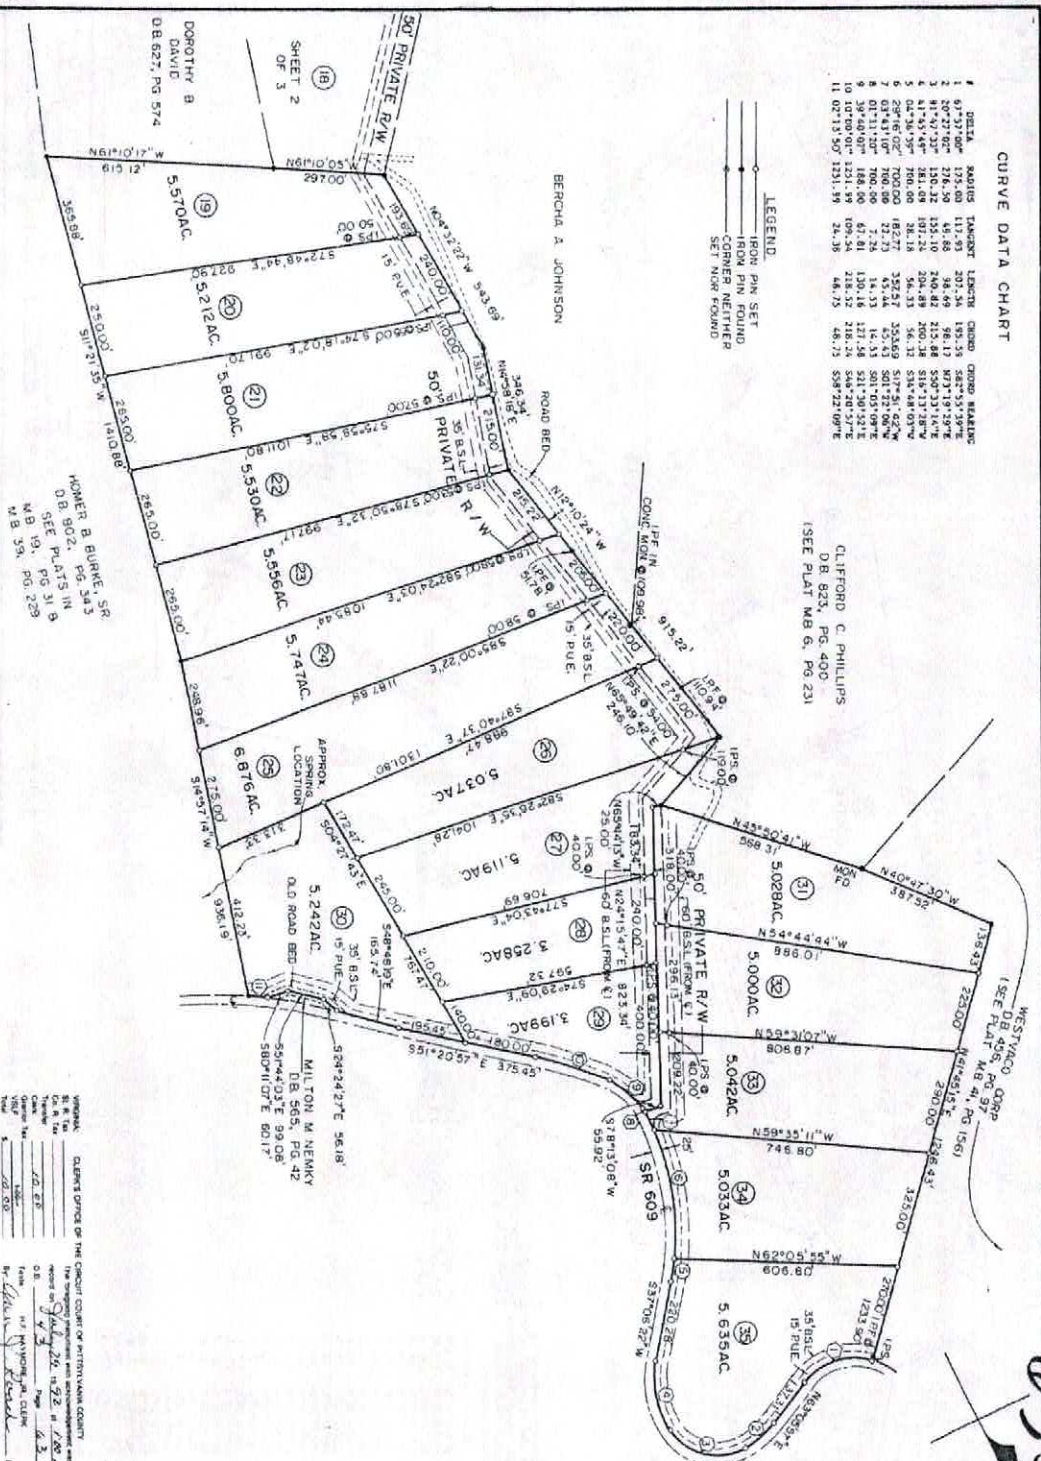

92-5012

BUSINESS RECORDS CORPORATION

BERKLEY-HOWELL & ASSOCIATES, P.C.
ENGINEERS • SURVEYORS • PLANNERS
LYNCHBURG, VA SMITH MTN. LAKE
SCALE: 1" = 200'
DATE: JUNE 16, 1992
TAX NO. 29-A-3A, 3B & TAX NO. 30-A-4A, 3B & C

THE LANDINGS AT LEESVILLE LAKE	
CALLAWAY-CORREINA DISTRICT	PITTSYLVANIA COUNTY, VIRGINIA
COMM. NO. 90173-S	F.B. REF.
	SHEET 3 OF 3

PLAT OF SURVEY OF



O.E. 43 Page 43






By John J. Kane Deputy Clerk