

PENDER COUNTY NORTH CAROLINA  
 I, WILLIAM H. BLAKE, REGISTERED LAND SURVEYOR, DO HEREBY CERTIFY THAT WILLIAM H. BLAKE REGISTERED LAND SURVEYOR, PERSONALLY APPEARED BEFORE ME THIS DAY AND ACKNOWLEDGED THE EXECUTION OF THE FOREGOING CERTIFICATE WITNESS MY HAND AND NOTARIAL SEAL THIS DAY OF 1988 MY COMMISSION EXPIRES


PENDER COUNTY NORTH CAROLINA  
 I, WILLIAM H. BLAKE, REGISTERED LAND SURVEYOR, DO HEREBY CERTIFY THAT THIS MAP WAS DRAWN BY ME FROM AN ACTUAL SURVEY BY ME AND IS THE RESULT OF SUCH SURVEY, THAT THE BOOK AND PAGE NUMBERS USED ARE AS SHOWN ON THIS MAP, THAT THE ERROR OF CLOSURE AS CALCULATED BY LATITUDES & DEPARTURES IS 1: THAT THIS MAP IS PREPARED IN ACCORDANCE WITH G.S. 47-30 AS AMENDED & IS TRUE & CORRECT TO THE BEST OF MY KNOWLEDGE & BELIEF, WITNESS MY HAND & SEAL THIS DAY OF 1988  
 WILLIAM H. BLAKE, BURGAW, N. C. - R. O. REGISTERED LAND SURVEYOR # L-2179

THIS IS TO CERTIFY THAT THE BOUNDARIES AS SHOWN ON THE WITHIN MAP ARE THOSE DESCRIBED IN THE DEED RECORDED IN BOOK AT PAGE OF THE COUNTY REGISTRY, AND THAT THE WITHIN SURVEY WAS MADE FROM THE BOUNDARIES AS DESCRIBED IN SAID DEED, AND THAT SUCH BOUNDARIES ARE MARKED ON THE PROPERTY BY DISTINCTIVE MARKINGS ON THE TREES, TO WIT


SAID MARKINGS BEING VISIBLE TO A HEIGHT OF AT LEAST 18 INCHES ABOVE THE GROUND) AND BY THE IMPLACEMENT OF VISIBLE (METAL) (CONCRETE) BOUNDARY MARKERS ON THE BOUNDARY LINES SURROUNDING THE PROPERTY. THIS CERTIFICATION IS GIVEN PURSUANT TO G.S. 1-36 AS AMENDED. THIS THE DAY OF 1988

REGISTERED SURVEYOR

July 25 1988  
 Hilly  
 74 34

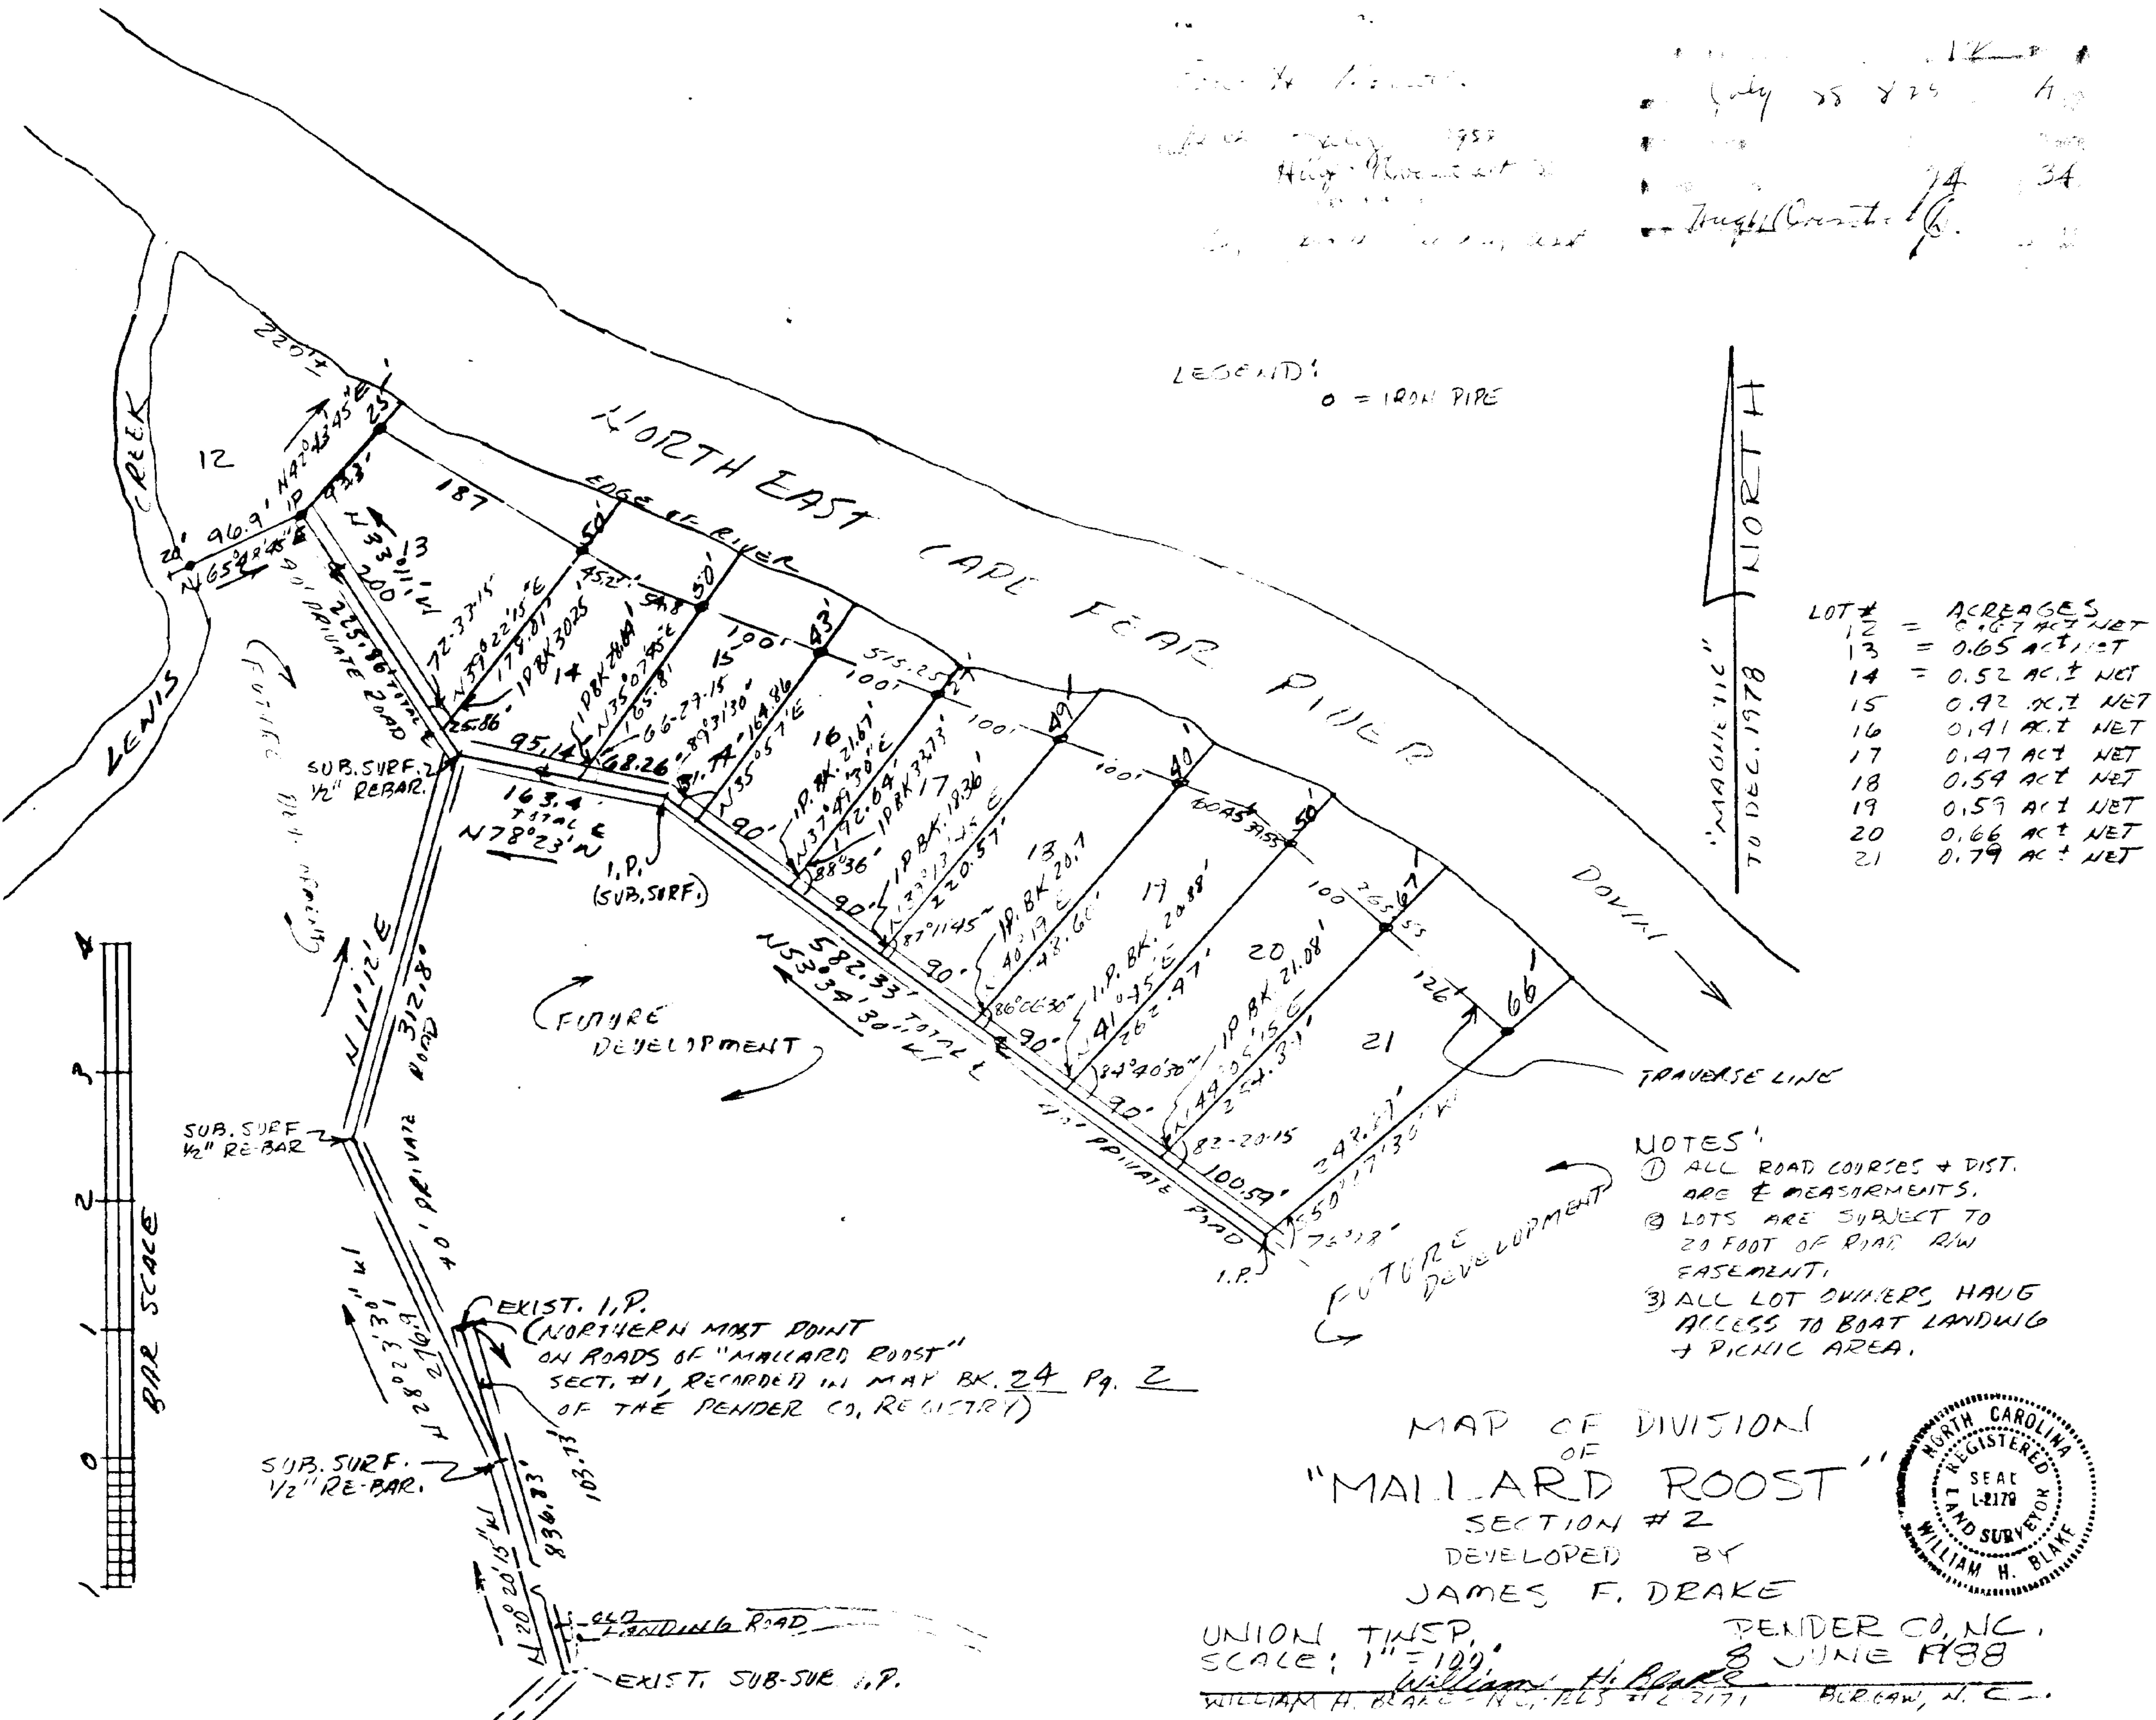

LOT #	ACREAGES
12	= 0.67 AC ± NET
13	= 0.65 AC ± NET
14	= 0.52 AC ± NET
15	= 0.92 AC ± NET
16	= 0.91 AC ± NET
17	= 0.47 AC ± NET
18	= 0.54 AC ± NET
19	= 0.59 AC ± NET
20	= 0.66 AC ± NET
21	= 0.79 AC ± NET

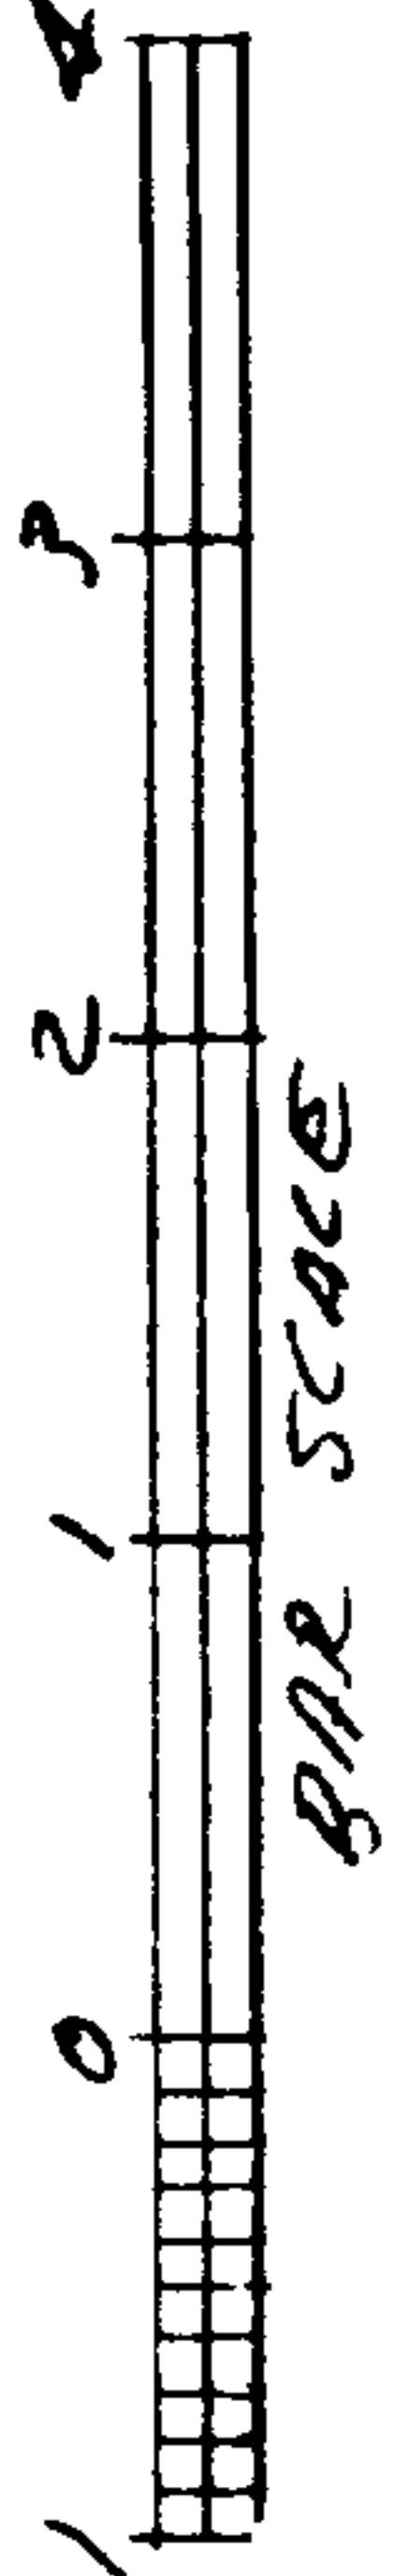

EXIST. I.P. (NORTHERN MNT POINT ON ROADS OF "MALLARD ROOST" SECT. #1, RECORDED IN MAY BK. 24 Pg. 2 OF THE PENDER CO. REGISTRY)